


**THE GATE**

6170 Guardian Gateway | Aberdeen Proving Ground, MD 21005  
Suite 116

**TOTAL SF AVAILABLE:**  
2,769 SF

**KEY PLAN**  
NOT TO SCALE

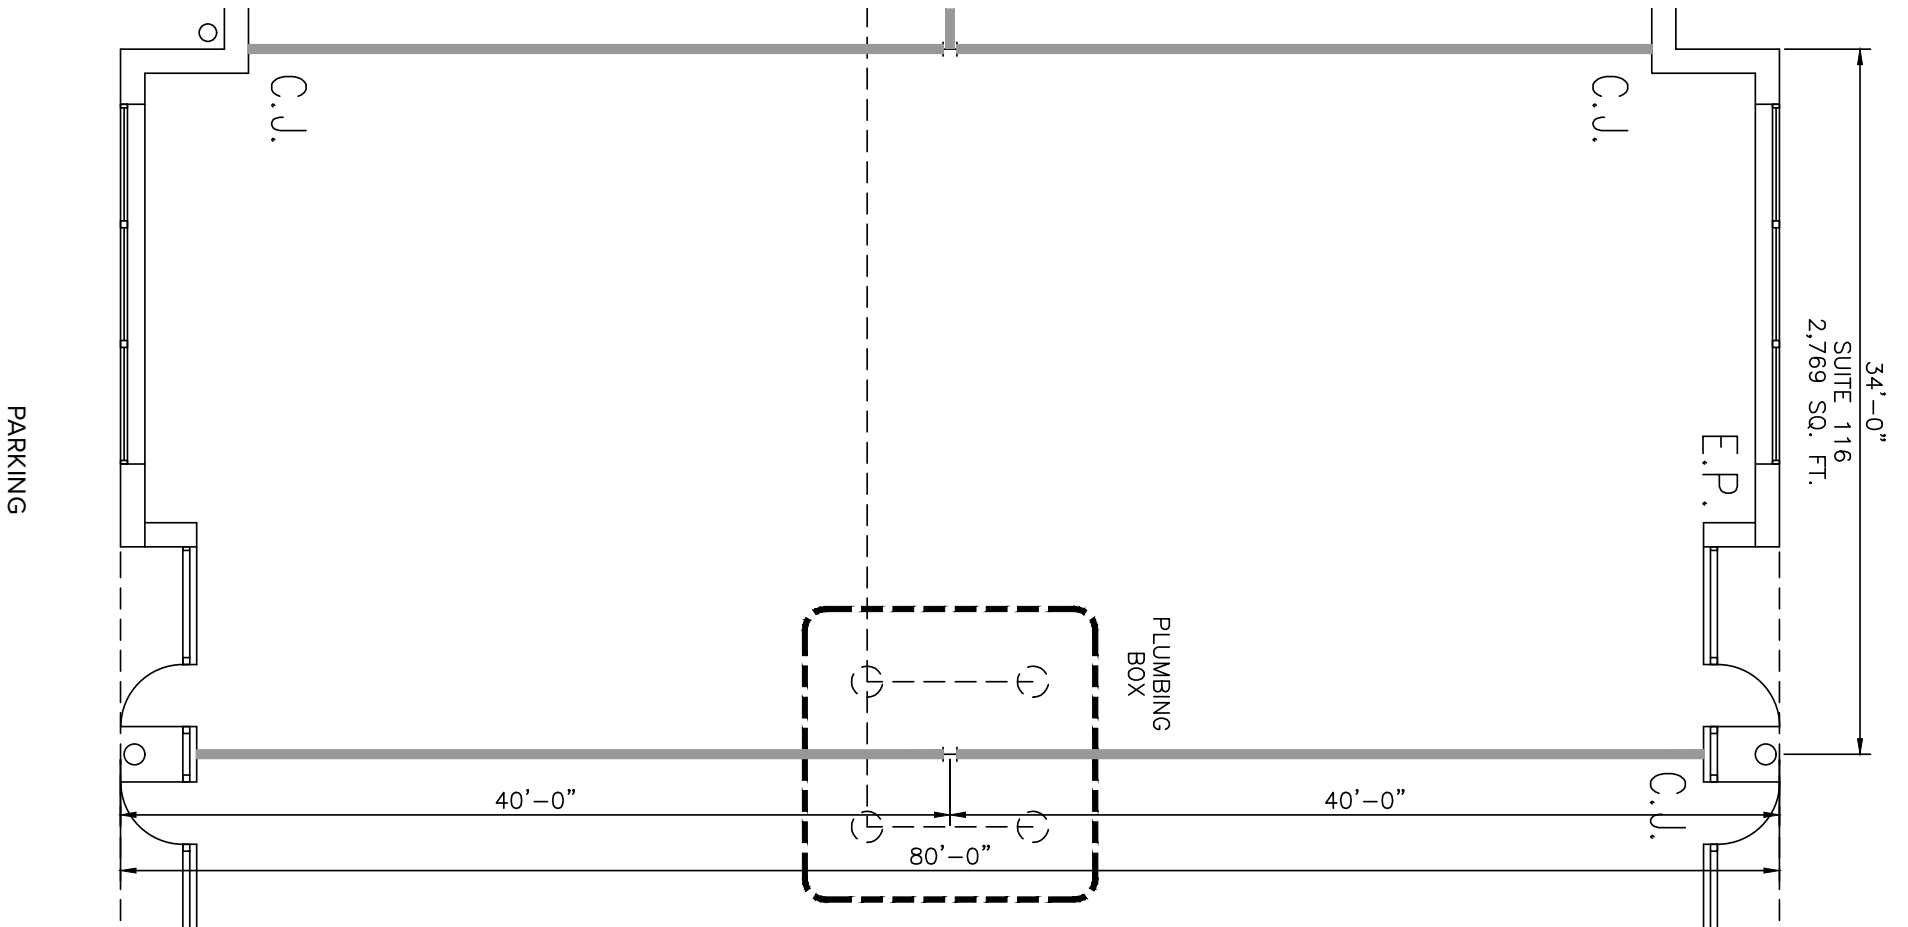



St. John Properties offers modern, efficient single-story buildings designed to accommodate offices, electronics labs, conference facilities and any secure compartmentalized information facilities (SCIFs).



 **SINGLE-STORY OFFICE SPACE**

**SINGLE-STORY OFFICE BUILDINGS**

6150 Guardian Gateway	FUTURE
6160 Guardian Gateway	21,080 SF <b>LEED GOLD</b>
6170 Guardian Gateway	25,160 SF <b>LEED GOLD</b>
6180 Guardian Gateway	29,410 SF <b>LEED GOLD</b>
6245 Guardian Gateway	31,280 SF <b>LEED GOLD</b>

**SINGLE-STORY OFFICE SPECIFICATIONS**

Suite Sizes	1,245 up to 31,280 SF
Ceiling Height	10 ft. clear minimum
Offices	Built to suit
Parking	5 spaces per 1,000 SF
Heat	Gas
Roof	EPDM rubber
Exterior Walls	ATFP







**THE GATE**  
 ABERDEEN PROVING GROUND  
 OFFICE & TECH PARK



2560 Lord Baltimore Drive  
 Baltimore, MD 21244

410.788.0100 | SJPI.COM

MD | CO | LA | NV | PA | UT | VA | WI

Connect with us @stjohnprop



**For additional leasing information  
 or to schedule a tour, contact:**

**Matt Lenihan**  
*Vice President, Leasing*  
 410.369.1202 | mlenihan@sjpi.com

**Sean Doordan**  
*Senior VP, Leasing & Acquisitions*  
 410.369.1211 | sdoordan@sjpi.com

This information contained in this publication has been obtained from sources believed to be reliable. St. John Properties makes no guarantee, warranty or representation about this information. Any projections, opinions, assumptions or estimates used here are for example only and do not represent the current or future performance of the property. Interested parties should conduct an independent investigation to determine whether the property suits their needs. REV 04/19