





Total SF Available:
24,800 SF

*High-end open office, carpet
tile, groupings of private offices
with glass and wood paneling*

KEY PLAN

NOT TO SCALE

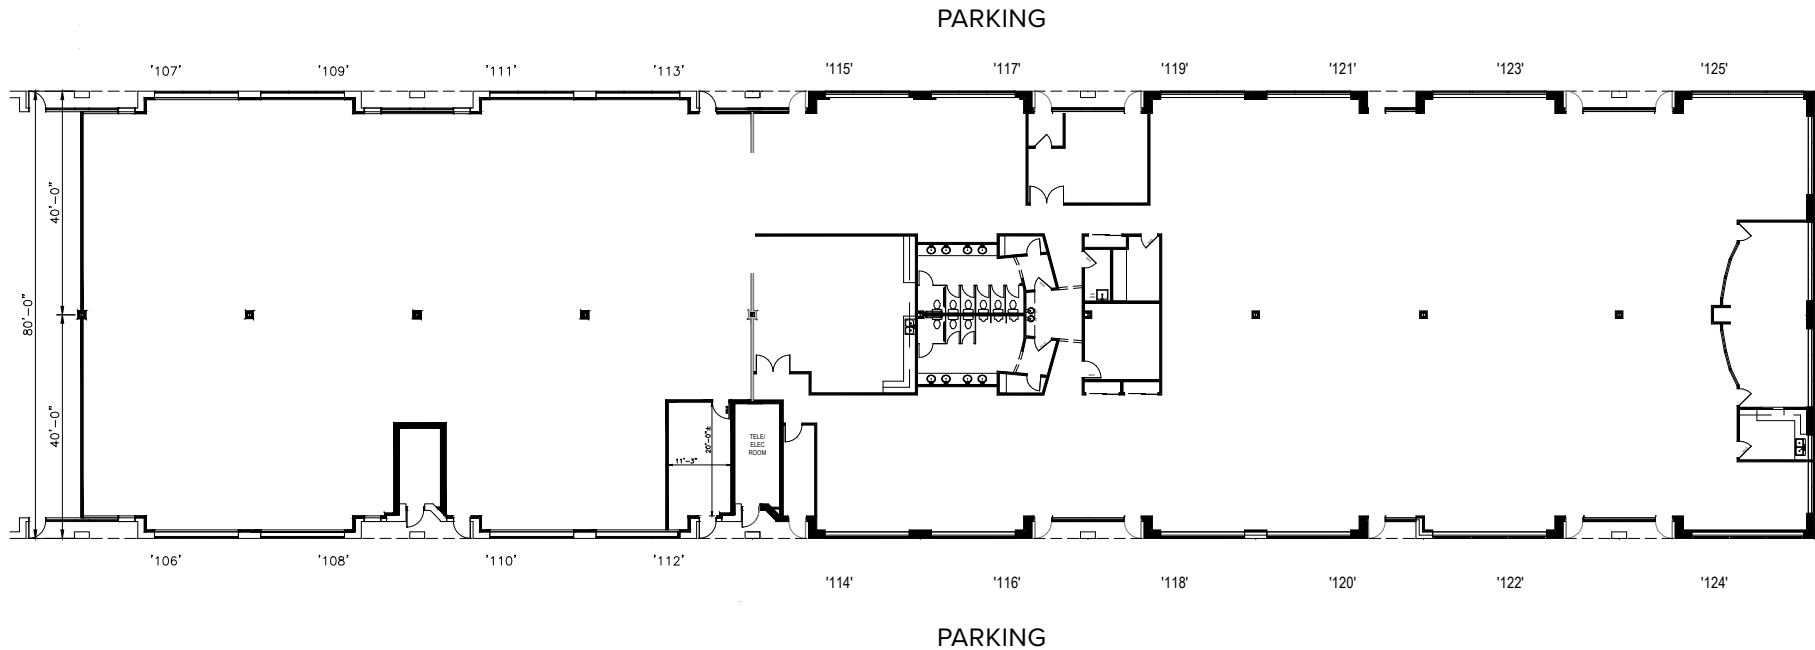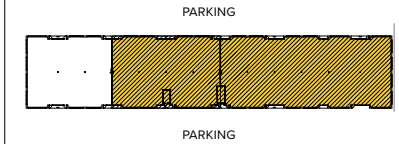

Note: This space plan is subject to existing field conditions. This drawing is proprietary and the exclusive property of St. John Properties, Inc. Any duplications, distribution, or other unauthorized use is strictly prohibited.



BWI Tech Park contains over 163,260 square feet of single-story office space. Suite sizes range from 2,010 square feet up to 32,400 square feet and offer nine-foot ceiling heights with free, on-site parking. An underground conduit system enables state-of-the-art voice and data connections between buildings, making the site ideal for clients requiring space in multiple locations.



Single-Story Office Buildings

505 Progress Drive	28,800 SF
509 Progress Drive	32,400 SF
601 Global Way	27,670 SF
605 Global Way	23,360 SF
609 Global Way	27,670 SF
613 Global Way	23,360 SF

Single-Story Office Specifications

Suite Sizes	2,010 up to 32,400 SF
Ceiling Height	9 ft. clear minimum
Offices	Built to suit
Parking	5 spaces per 1,000 SF
Heat	Gas
Roof	EPDM rubber
Exterior Walls	Brick on block
Zoning	W-1



