


Melford Town Center
16921 Melford Boulevard | Bowie, MD 20715
Suites 101




Total SF Available:
1,569 SF

*New inline retail building in
mixed-use community*

KEY PLAN
NOT TO SCALE

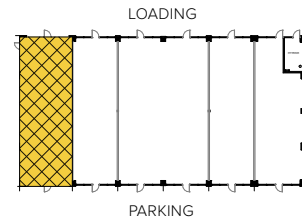

Note: This space plan is subject to existing field conditions. This drawing is proprietary and the exclusive property of St. John Properties, Inc. Any duplications, distribution, or other unauthorized use is strictly prohibited.

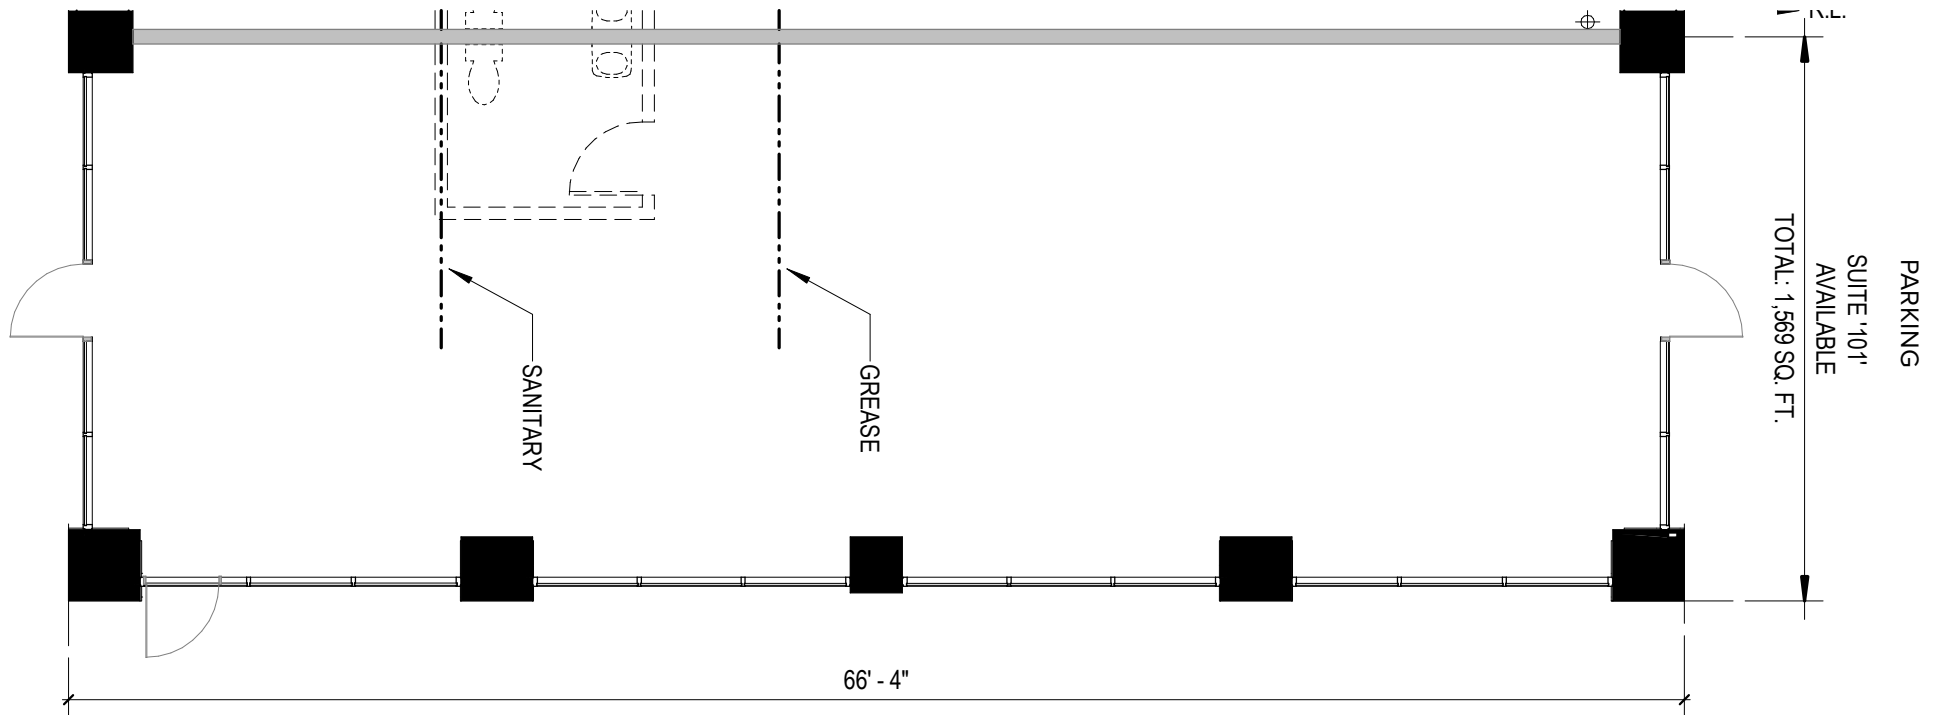



Retail

Inline space & pad sites

The retail component of Melford Town Center will contain more than 64,000 square feet of inline, pad and stand-alone retail space that will serve employees, visitors and the residents in and around the growing mixed-use community of Melford Town Center.

Traffic Count (MDOT)

US Route 50: 107,900 vehicles per day

MD Route 3/301: 72,900 vehicles per day

Demographics

	1 Mile	3 Miles	5 Miles
Population	4,844	47,235	112,779
Avg. Household Income	\$160,059	\$160,077	\$182,164



Retail Buildings		
16921 Melford Boulevard	8,167 SF	
16951 Melford Boulevard	10,264 SF	
Retail A	6,500 SF	FUTURE
Retail B	6,500 SF	FUTURE
Retail C	12,025 SF	FUTURE
Retail D	21,420 SF	FUTURE
Pad Sites		
Pad A	2.09 Acres	
Pad B	1.85 Acres	





Distances to:

Interstate 495 (Capital Beltway)	8 miles
Annapolis, MD (Downtown)	13 miles
BWI Airport	18 miles
Interstate 695 (Baltimore Beltway)	20 miles
Regan National Airport	24 miles
Baltimore, MD (Downtown)	25 miles
Columbia, MD	25 miles
Washington, D.C. (Downtown)	27 miles



Scan with your mobile device to take a virtual tour, download floor plans and more!

Contact Us

OFFICE SPACE:

Bill Jautze

Assistant Vice President,
Leasing

BJautze@sjpi.com
410.369.1213

RETAIL SPACE:

Eric Llewellyn

Director,
Retail Leasing
ELlewellyn@sjpi.com
443.464.1308

FLEX/R&D SPACE:

Lacey Johansson

Vice President,
Leasing
LJohansson@sjpi.com
410.369.1229

Bill Holzman

Senior Vice President,
Retail Leasing
BHolzman@sjpi.com
410.369.1240

Southern Maryland Office:

16901 Melford Boulevard | Suite 300 | Bowie, MD 20715
301.970.0100 | SJPI.COM/SOUTHERNMND

About St. John Properties

St. John Properties, Inc. is one of the nation's largest and most successful privately held commercial real estate firms. Founded in 1971, the vertically-integrated company develops, owns and manages office, flex/ research and development, warehouse, retail and multifamily space nationwide.

Connect with us @[@stjohnprop](https://www.instagram.com/stjohnprop)



This information contained in this publication has been obtained from sources believed to be reliable. St. John Properties makes no guarantee, warranty or representation about this information. Any projections, opinions, assumptions or estimates used here are for example only and do not represent the current or future performance of the property. Interested parties should conduct an independent investigation to determine whether the property suits their needs. REV 06/26