

Valley Grove
2015 W. Grove Parkway | Pleasant Grove, UT 84062
Suite F




Total SF Available:
4,217 SF

2nd generation space

KEY PLAN
NOT TO SCALE



Note: This space plan is subject to existing field conditions. This drawing is proprietary and the exclusive property of St. John Properties, Inc. Any duplications, distribution, or other unauthorized use is strictly prohibited.

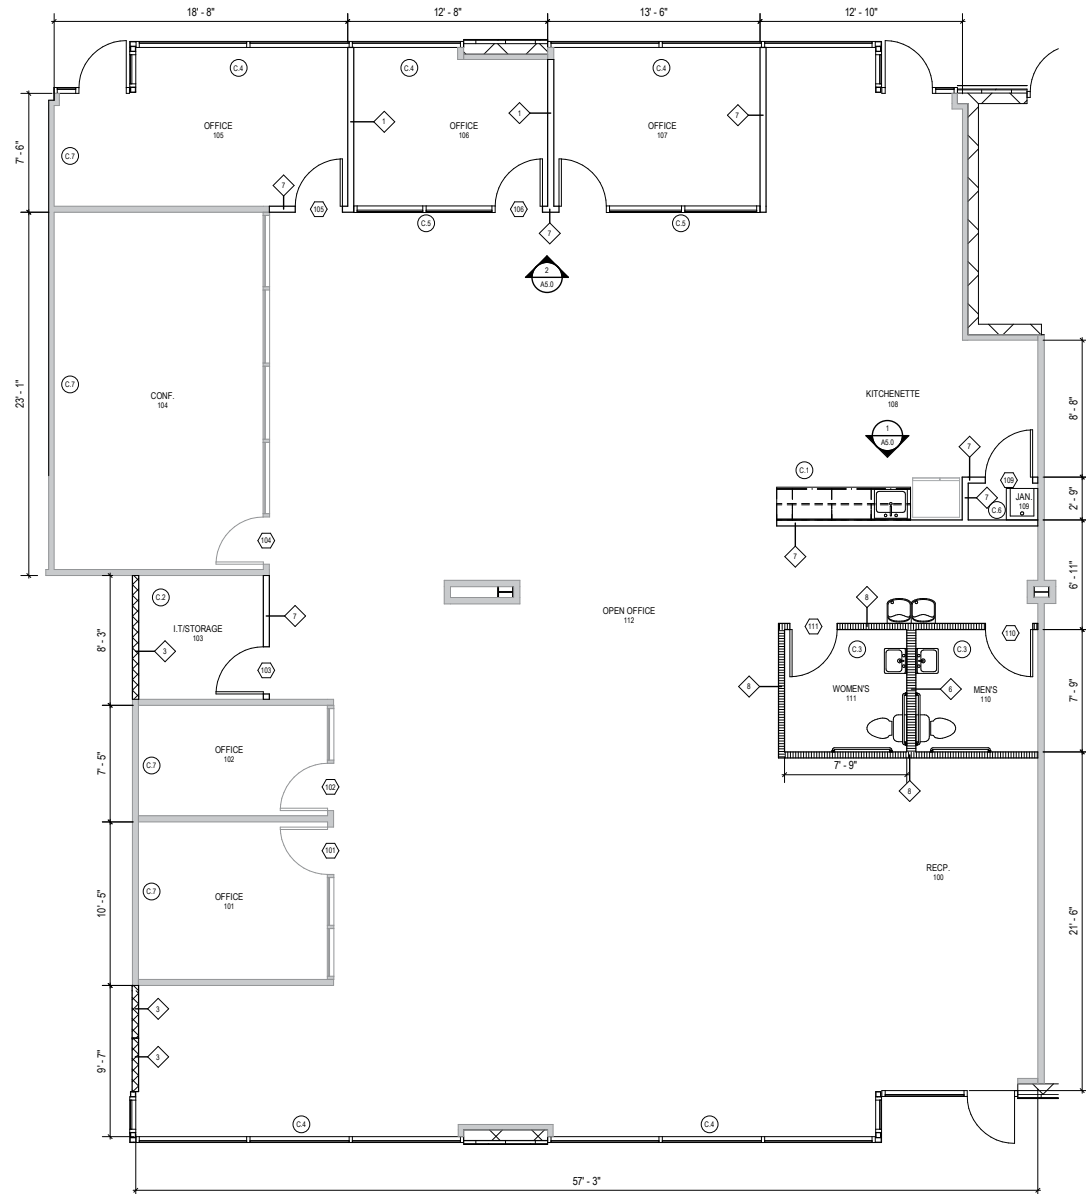





Single-Story Office

Direct-Entry Office

Single-Story Office Buildings	
1982 W Pleasant Grove Blvd	28,560 SF
2015 W Grove Parkway	25,840 SF
2054 W Grove Parkway	25,374 SF
2086 W Grove Parkway	23,454 SF
Single-Story Office Specifications	
LEED	Designed
1982 W Pleasant Grove Blvd & 2015 W Grove Parkway:	Certified
Suite Sizes	1,245 up to 28,560 SF
Ceiling Height	10-14 ft. clear minimum
Offices	Built to suit & existing
Parking	5.5 spaces per 1,000 SF

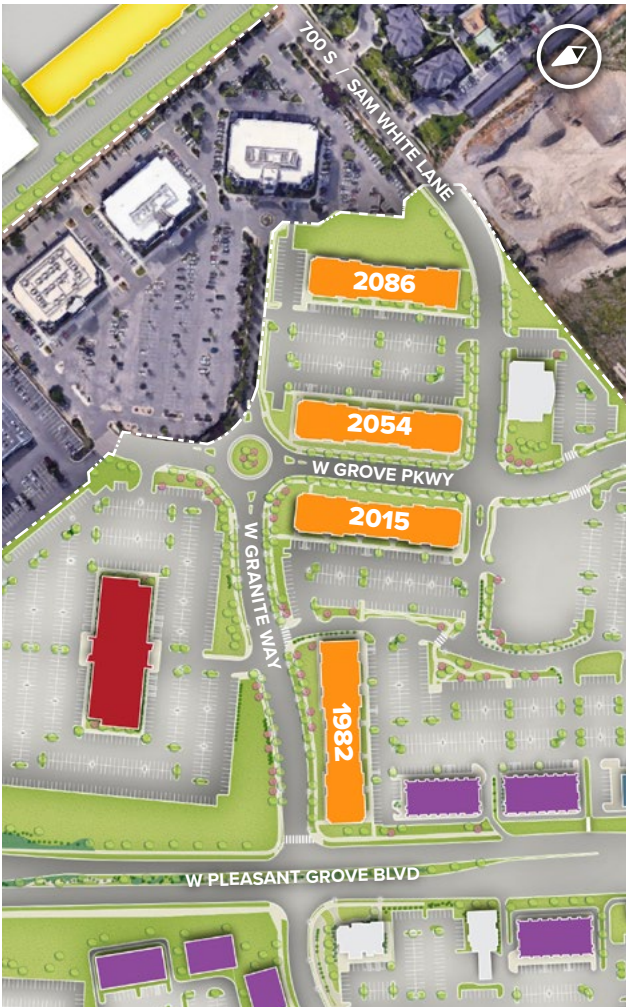

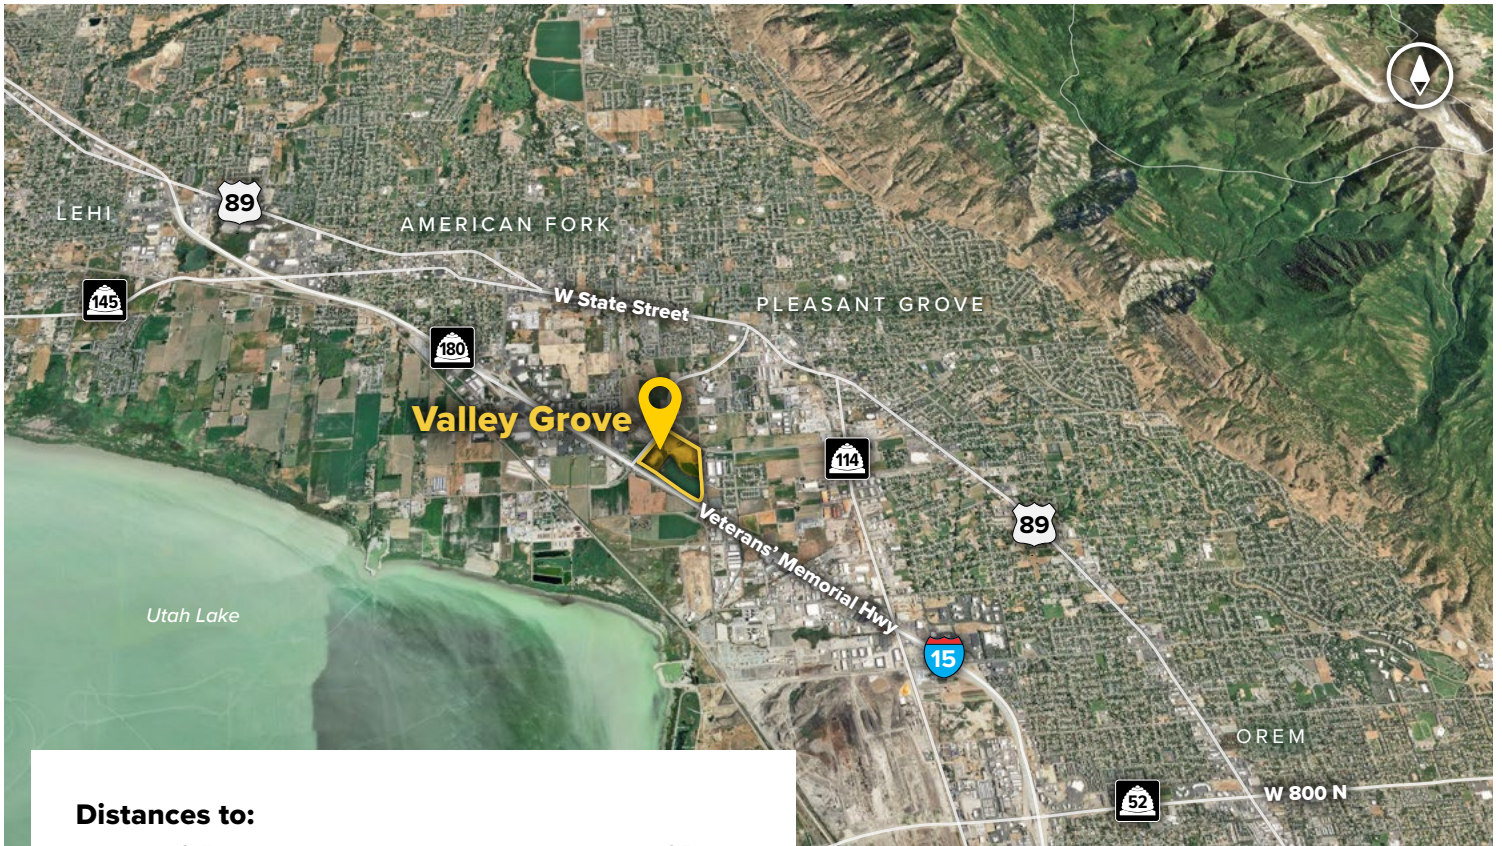

Distances to:

Interstate 215	25 miles
Provo, UT (Downtown)	12 miles
Salt Lake City, UT (Downtown)	34.5 miles
Salt Lake City International Airport	38 miles



Scan now to take a virtual tour, download floor plans and more!

Contact Us

For additional leasing information or to schedule a tour, contact:

Scott Gifford

Director of Leasing

sgifford@sjpi.com

801.899.7991

Daniel Thomas

Regional Partner, Utah

dthomas@sjpi.com

801.899.7991

Utah Office:

1064 S North County Boulevard | Suite 190
Pleasant Grove, Utah 84062

801.899.7991 | SJPI.COM/UTAH



MD • CO • FL • LA • NC • NV • PA • TX • UT • VA • WI



About St. John Properties

St. John Properties Utah owns and is developing more than 1.9 million square feet of commercial space across five business communities in Salt Lake, Weber, and Utah Counties.

St. John Properties, Inc. is one of the nation's largest and most successful privately held commercial real estate firms. Founded in 1971, the vertically-integrated company develops, owns and manages office, flex/research and development, warehouse, retail and residential space nationwide.

Connect with us @stjohnprop



This information contained in this publication has been obtained from sources believed to be reliable. St. John Properties makes no guarantee, warranty or representation about this information. Any projections, opinions, assumptions or estimates used here are for example only and do not represent the current or future performance of the property. Interested parties should conduct an independent investigation to determine whether the property suits their needs. REV 12/23