

Walnut Creek Business Park
10855 Dover Street | Westminster, CO 80021
Suites 600-700



Total SF Available:


6,000 SF

2,357 sq. ft. office, 3,643 sq. ft. warehouse with dock doors (2), and drive-in door

LEGEND
** FURNITURE AND APPLIANCES ARE SHOWN FOR ILLUSTRATIVE PURPOSES ONLY. **

- EXISTING PARTITION
- EXISTING 1HR FIRE RATED PARTITION
- EXISTING CABINETRY AND/OR COUNTERTOP
- EXISTING DOOR ASSEMBLY
- ROOM TAG

KEY PLAN
NOT TO SCALE

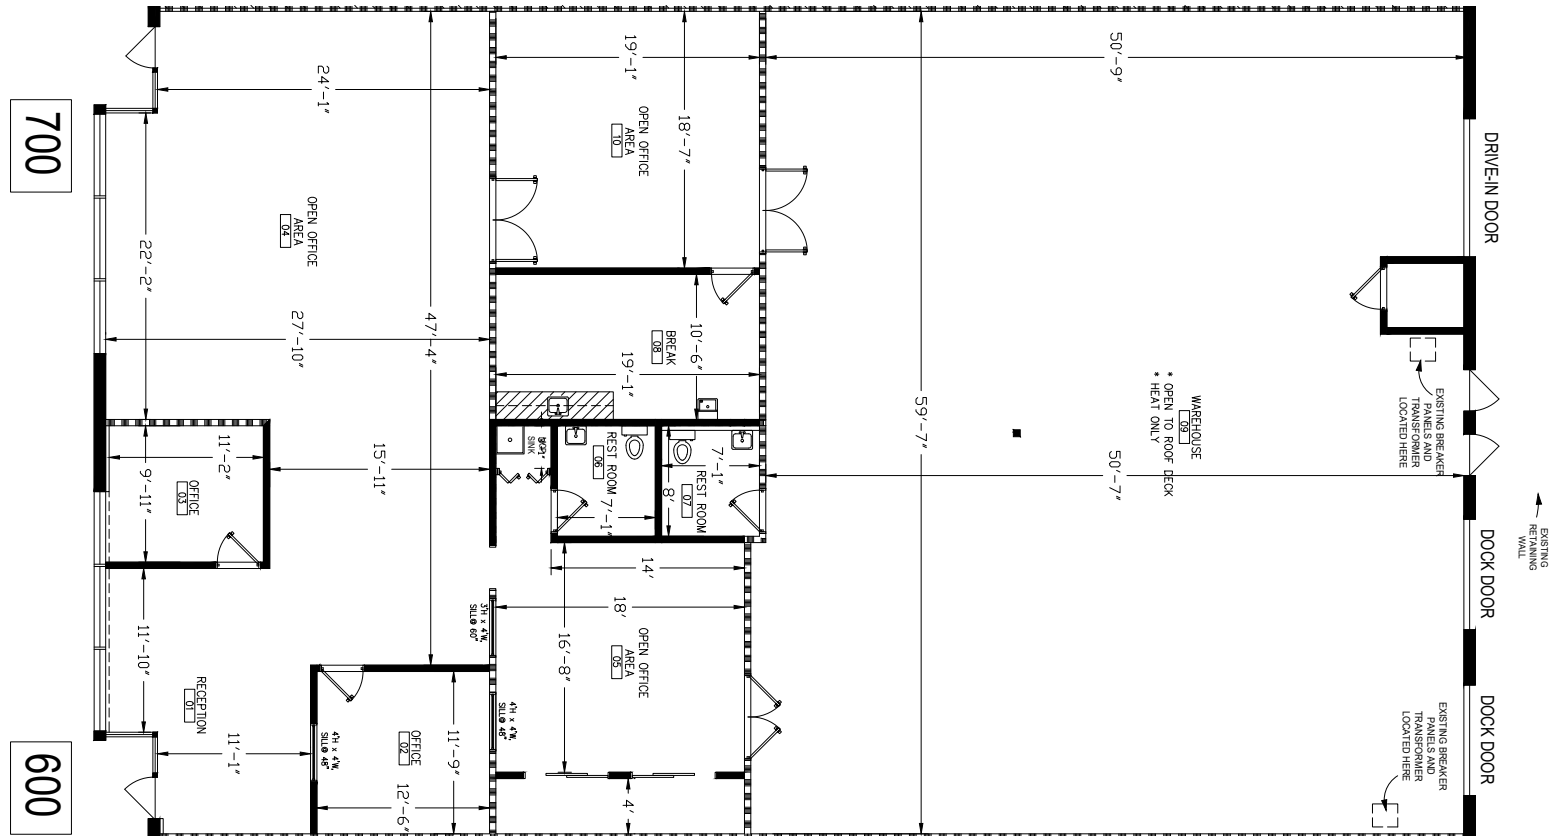

Note: This space plan is subject to existing field conditions. This drawing is proprietary and the exclusive property of St. John Properties, Inc. Any duplications, distribution, or other unauthorized use is strictly prohibited.

About Walnut Creek Business Park

Walnut Creek Business Park includes 204,832 square feet of flex/office/warehouse space across five buildings and can accommodate almost any business use including office, R&D, lab, service, distribution, and light industrial.

Walnut Creek Business Park is located minutes from the Rocky Mountain Metropolitan Airport and 1STBANK Center, and offers a convenient location between Boulder and Denver for businesses serving both metro areas.

Pictured below, from top to bottom: Rear loading area at Walnut Creek Business Park; front exterior of 11025 Dover Street

For more information on Walnut Creek Business Park, visit: sjpi.com/walnutcreek

Flex/R&D Buildings

10835 Dover Street	30,896 SF
10855 Dover Street	34,016 SF
11025 Dover Street	51,120 SF
11035 Dover Street	33,600 SF
11059 Dover Street	55,200 SF

Flex/R&D Specifications

Suite Sizes	1,800 up to 55,200 SF
Ceiling Height	14–16 ft. clear minimum
Offices	Built to suit
Parking	4 spaces per 1,000 SF
Heat	Gas
Roof	EPDM/TPO
Exterior Walls	Brick on block
Loading	Dock or drive-in
Zoning	PUD





Distances to:

- Boulder, CO 15 miles
- Denver, CO (Downtown) 18 miles
- Denver International Airport 35 miles
- Interlocken..... 5 miles
- Rocky Mountain Metropolitan Airport 2 miles



Scan with your mobile device to take a virtual tour, download floor plans and more!

Contact Us

For additional leasing information or to schedule a tour, contact:

Vince Furfaro
Leasing Representative
 vfurfaro@sjpi.com
 303.278.7676

Brandon Jenkins
Regional Partner, Colorado
 bjenkins@sjpi.com
 303.278.7676

Colorado Regional Office:
 500 Corporate Circle | Suite G
 Golden, CO 80401

303.278.7676 | SJPI.COM/COLORADO

About St. John Properties

St. John Properties Colorado owns and has developed more than 1.5 million square feet of commercial space across four business communities in the Denver metro area.

St. John Properties, Inc. is one of the nation's largest and most successful privately held commercial real estate firms. Founded in 1971, the vertically-integrated company develops, owns and manages office, flex/ research and development, warehouse, retail and residential space nationwide.

Connect with us @stjohnprop



This information contained in this publication has been obtained from sources believed to be reliable. St. John Properties makes no guarantee, warranty or representation about this information. Any projections, opinions, assumptions or estimates used here are for example only and do not represent the current or future performance of the property. Interested parties should conduct an independent investigation to determine whether the property suits their needs. REV 01/23