





**Total SF Available:**  
2,813 SF

*Second generation office*

**KEY PLAN**  
NOT TO SCALE

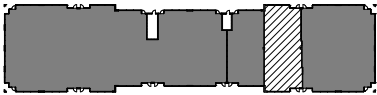

**Note:** This space plan is subject to existing field conditions. This drawing is proprietary and the exclusive property of St. John Properties, Inc. Any duplications, distribution, or other unauthorized use is strictly prohibited.

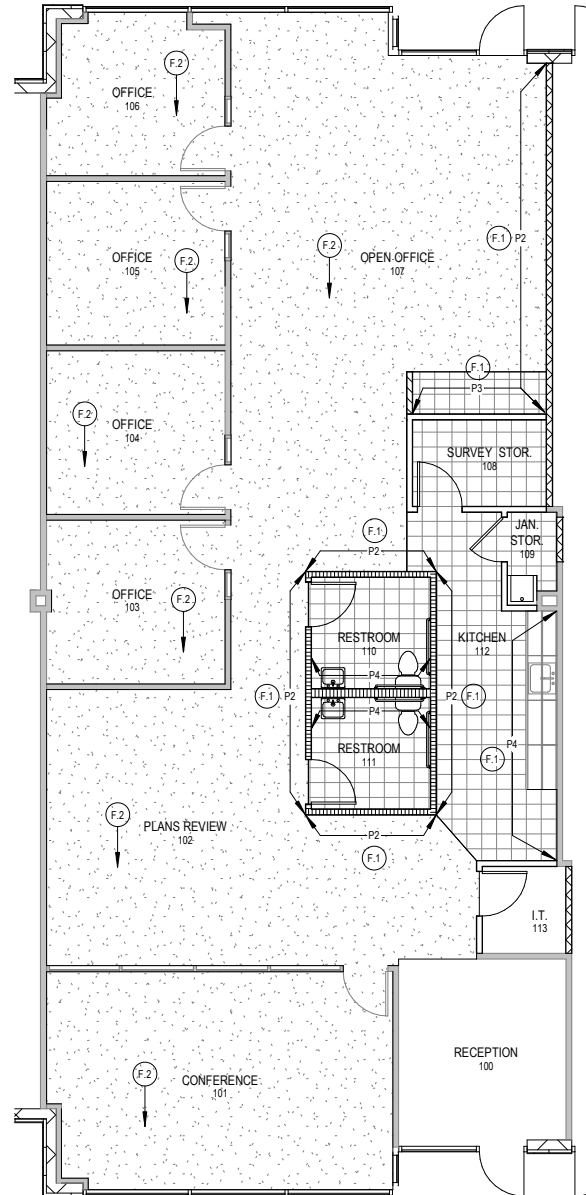



# Single-Story Office


## Direct-Entry Office


### Single-Story Office Buildings

1982 W Pleasant Grove Blvd	28,560 SF
2015 W Grove Parkway	25,840 SF
2054 W Grove Parkway	25,374 SF
2086 W Grove Parkway	23,080 SF

### Single-Story Office Specifications

LEED	Designed
1982 W Pleasant Grove Blvd & 2015 W Grove Parkway:	Certified
Suite Sizes	1,245 up to 28,560 SF
Ceiling Height	10-14 ft. clear minimum
Offices	Built to suit & existing
Parking	5.5 spaces per 1,000 SF

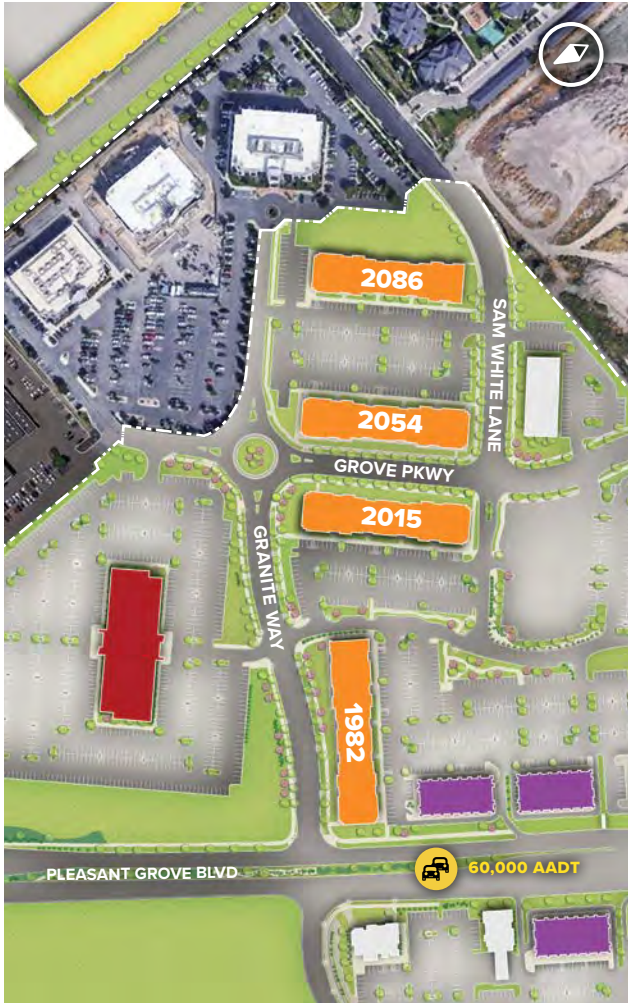

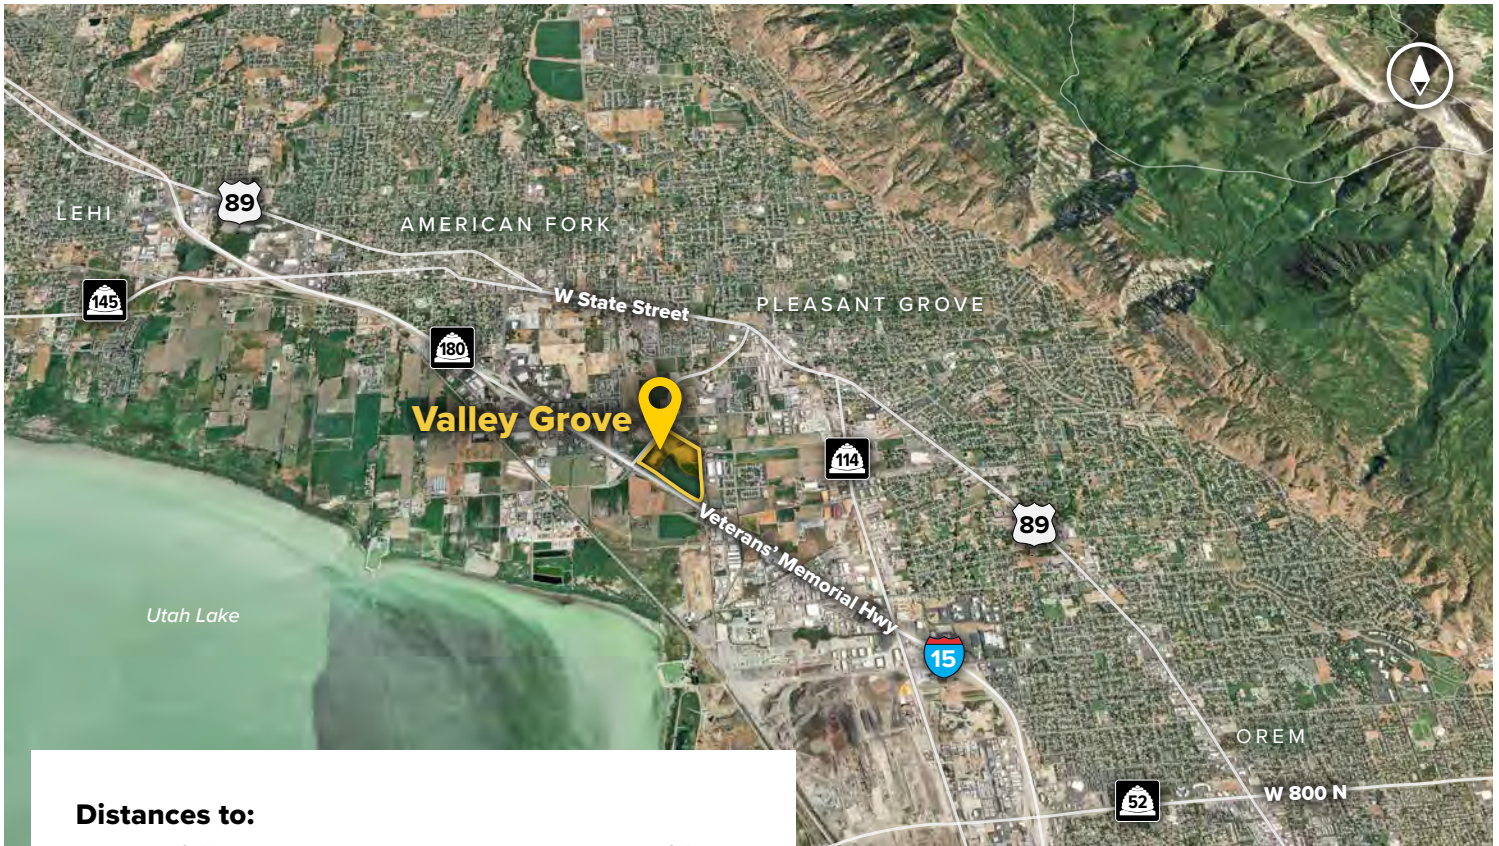

**Distances to:**

- Interstate 215 ..... 25 miles
- Provo, UT (Downtown) ..... 12 miles
- Salt Lake City, UT (Downtown) ..... 34.5 miles
- Salt Lake City International Airport ..... 38 miles



Scan with your mobile device to take a virtual tour, download floor plans and more!

# Contact Us

For additional leasing information or to schedule a tour, contact:

**Scott Gifford**  
 Director of Leasing  
 sgifford@sjpi.com  
 801.899.7991

**Daniel Thomas**  
 Regional Partner, Utah  
 dthomas@sjpi.com  
 801.899.7991

**Utah Office:**  
 1064 S. North County Boulevard | Suite 190  
 Pleasant Grove, Utah 84062

**801.899.7991 | SJPI.COM/UTAH**



**About St. John Properties**

St. John Properties Utah owns and is developing more than 1.9 million square feet of commercial space across four business communities in Salt Lake, Weber, and Utah Counties.

St. John Properties, Inc. is one of the nation's largest and most successful privately held commercial real estate firms. Founded in 1971, the vertically-integrated company develops, owns and manages office, flex/ research and development, warehouse, retail and residential space nationwide.

Connect with us @stjohnprop



*This information contained in this publication has been obtained from sources believed to be reliable. St. John Properties makes no guarantee, warranty or representation about this information. Any projections, opinions, assumptions or estimates used here are for example only and do not represent the current or future performance of the property. Interested parties should conduct an independent investigation to determine whether the property suits their needs. REV 04/23*