




Total SF Available:
5,100 SF


*End unit with private offices (3)
and open space for cubicles*


**CLICK TO VIEW
VIRTUAL TOUR**

KEY PLAN
NOT TO SCALE

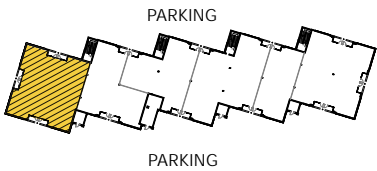


Note: This space plan is subject to existing field conditions. This drawing is proprietary and the exclusive property of St. John Properties, Inc. Any duplications, distribution, or other unauthorized use is strictly prohibited.

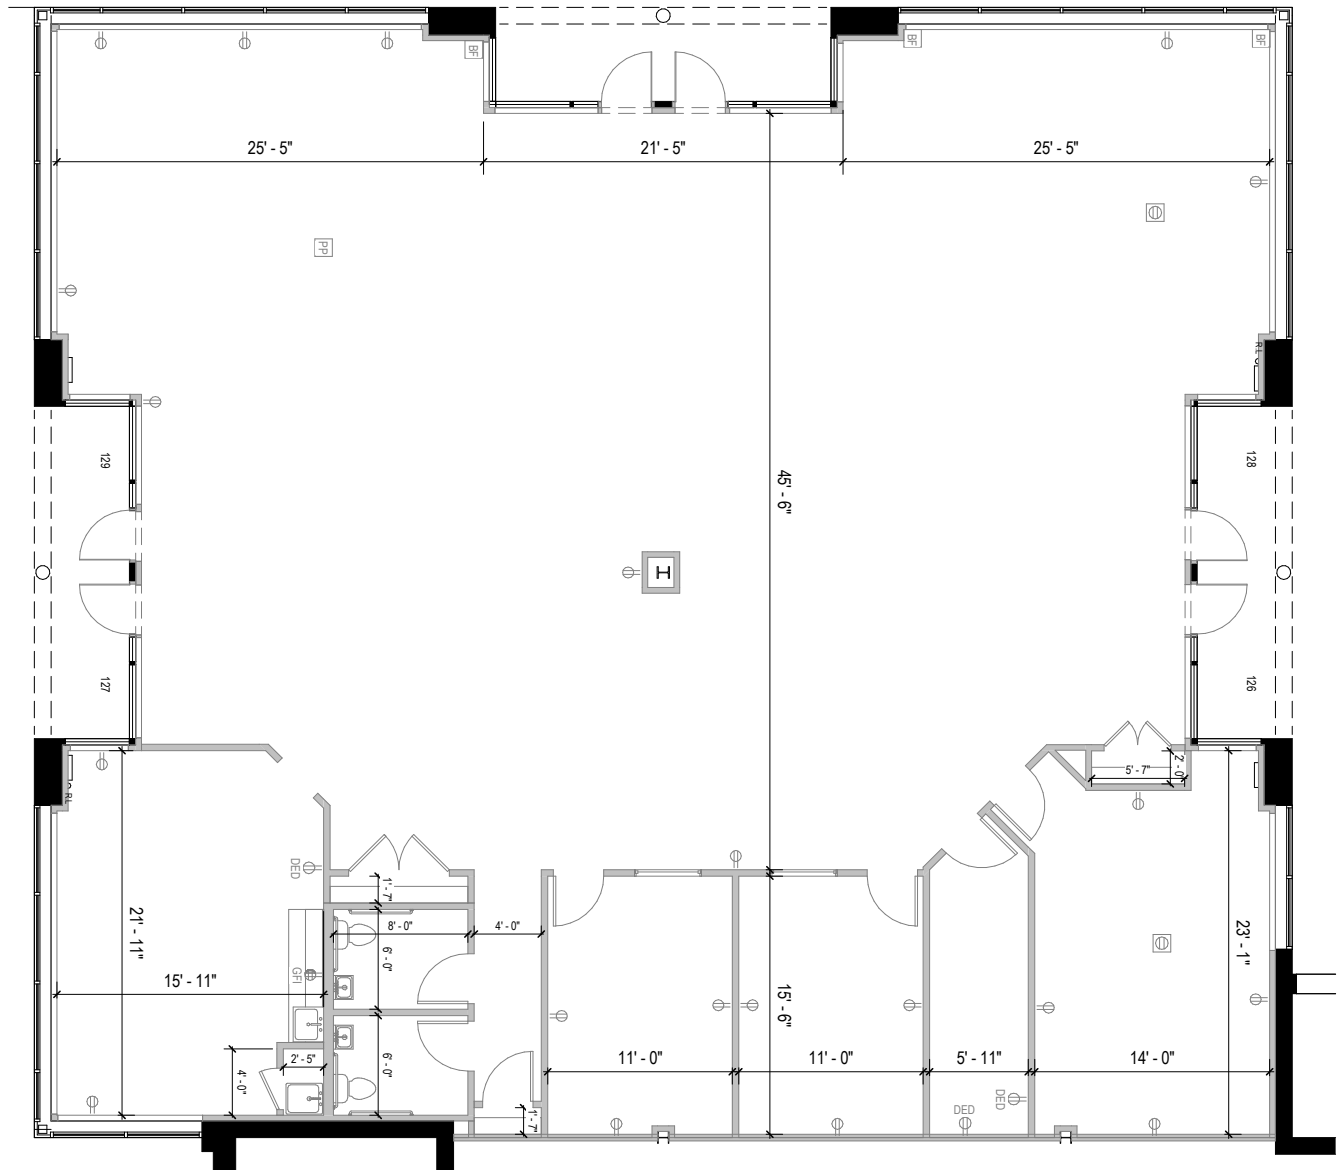

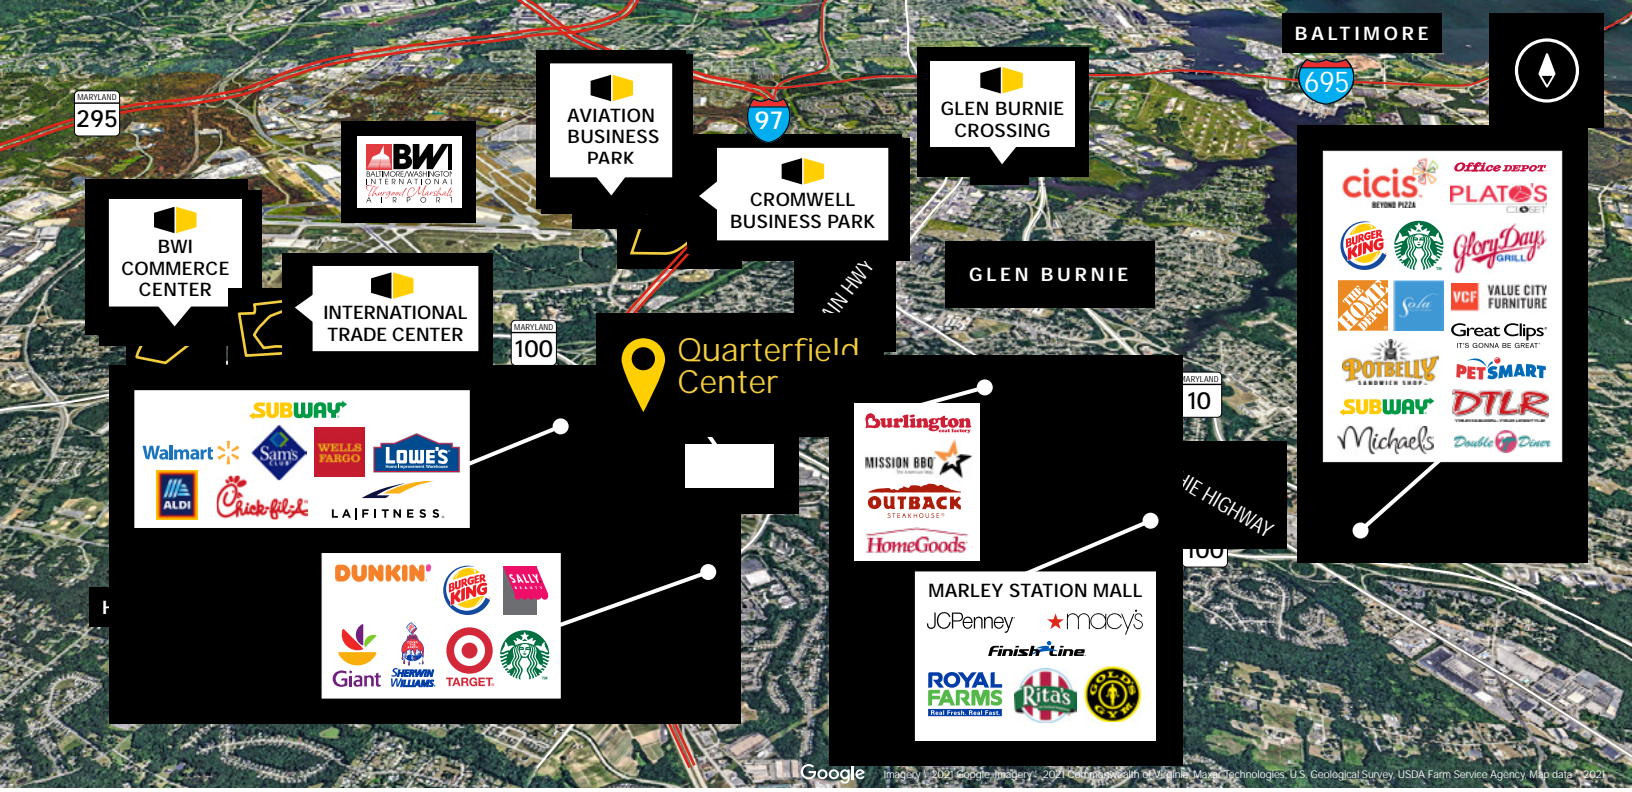

Distances to:

Annapolis, MD (Downtown)	16 miles
Baltimore, MD (Downtown)	10 miles
Baltimore Washington Medical Center	2 miles
BWI Airport	4 miles
Interstate 95	8 miles
Interstate 495 (Capital Beltway)	20 miles
Interstate 695 (Baltimore Beltway)	4 miles
MD 295	5 miles
MD Route 100	0.25 mile
Washington, D.C. (Downtown)	30 miles

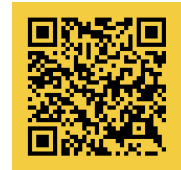

Scan with your mobile device to take a virtual tour, download our plans and more!

Contact Us

For additional leasing information or to schedule a tour, contact:

Michael Tait
 Leasing Representative
 mtait@smpi.com | 443.464.1315

Corporate Headquarters:
 2560 Lord Baltimore Drive | Baltimore, MD 21244

410.788.0100 | SJPI.COM

Connect with us @stjohnprop



This information contained in this publication has been obtained from sources believed to be reliable. St. John Properties makes no guarantee, warranty or representation about this information. Any projections, opinions, assumptions or estimates used here are for example only and do not represent the current or future performance of the property. Interested parties should conduct an independent investigation to determine whether the property suits their needs. REV 09/24