

Melford Town Center

17000 Science Drive | Bowie, MD 20715


Suite 208




Total SF Available:
2,520 SF

Built-out second floor office space with open area and private offices (4)

KEY PLAN
NOT TO SCALE

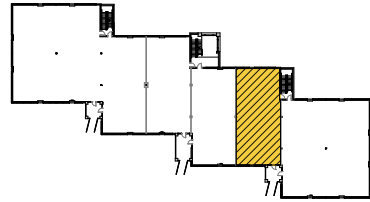

Note: This space plan is subject to existing field conditions. This drawing is proprietary and the exclusive property of St. John Properties, Inc. Any duplications, distribution, or other unauthorized use is strictly prohibited.

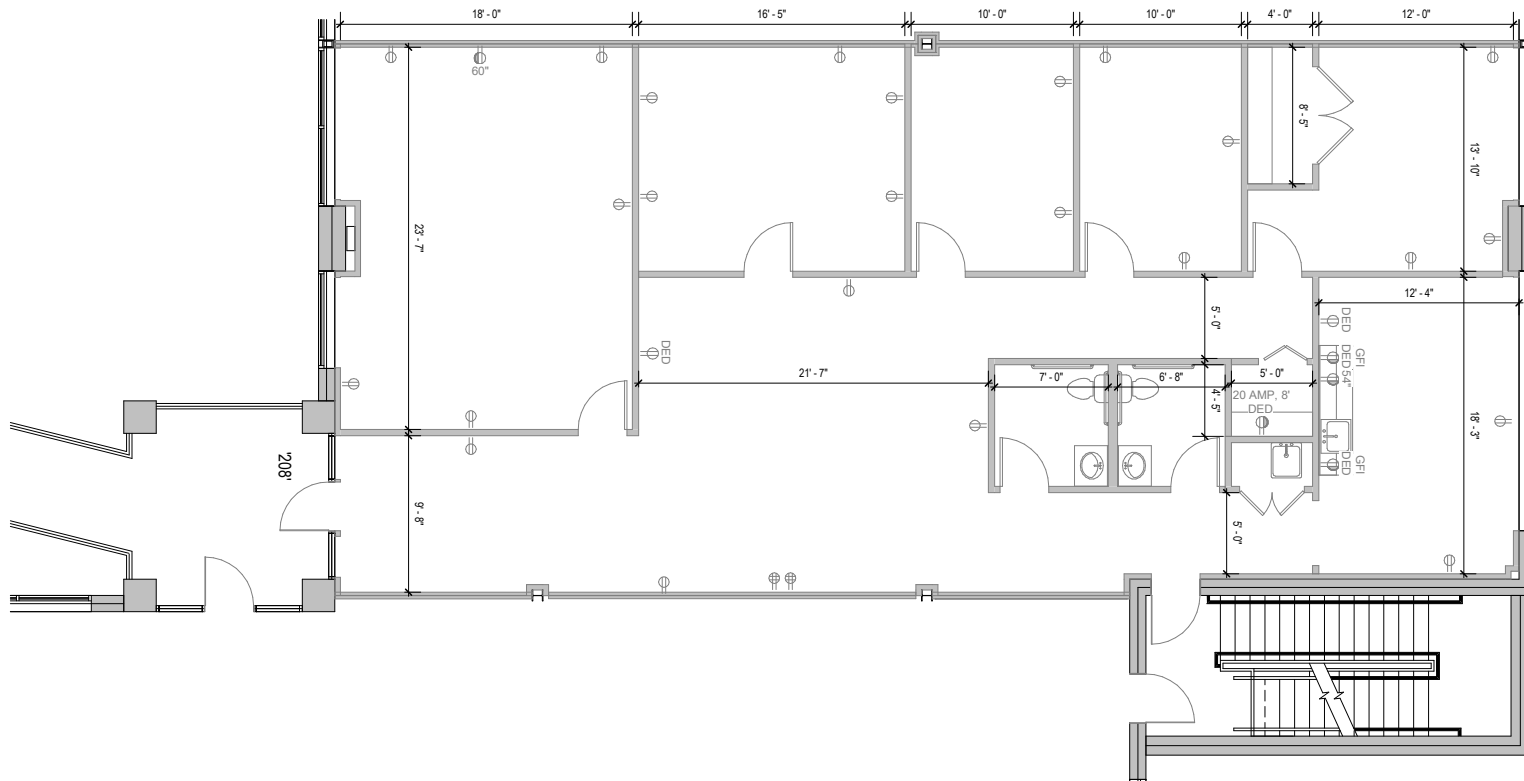



Two-Story Office

Direct-entry office space

Melford Town Center's two-story office buildings located along Science Drive offer an over-and-under style of architecture. This style provides direct street access from the second floor.



16900 Science Drive

Two-Story Office Buildings

16900 Science Drive 40,800 SF

17000 Science Drive 40,800 SF

Two-Story Office Specifications

Suite Sizes 2,010 up to 40,800 SF

Ceiling Height 9 ft. clear minimum

Parking 4-6 spaces per 1,000 SF

HVAC: 1st Floor Heat pump

HVAC: 2nd Floor Gas

Zoning EIA





Distances to:

Interstate 495 (Capital Beltway)	8 miles
Annapolis, MD (Downtown)	13 miles
BWI Airport	18 miles
Interstate 695 (Baltimore Beltway)	20 miles
Regan National Airport	24 miles
Baltimore, MD (Downtown)	25 miles
Columbia, MD	25 miles
Washington, D.C. (Downtown)	27 miles

Contact Us

For additional leasing information or to schedule a tour, contact:

OFFICE/FLEX SPACE:

Mike White
Leasing Representative
mwhite@sjpi.com
410.369.1295

Bill Jautze
Assistant Vice President, Leasing
bjautze@sjpi.com
410.369.1213

RETAIL SPACE:

Eric Llewellyn
Senior Retail Leasing
Representative
ellewellyn@sjpi.com
443.464.1308

Bill Holzman
Vice President,
Retail Leasing
bholzman@sjpi.com
410.369.1240

Southern Maryland Office:

16901 Melford Boulevard | Suite 300 | Bowie, MD 20715
301.970.0100 | SJPI.COM/SOUTHERNMD



Scan with your mobile device to take a virtual tour, download floor plans and more!

About St. John Properties

St. John Properties, Inc. is one of the nation's largest and most successful privately held commercial real estate firms. Founded in 1971, the vertically-integrated company develops, owns and manages office, flex/ research and development, warehouse, retail and residential space nationwide.

Connect with us @stjohnprop



This information contained in this publication has been obtained from sources believed to be reliable. St. John Properties makes no guarantee, warranty or representation about this information. Any projections, opinions, assumptions or estimates used here are for example only and do not represent the current or future performance of the property. Interested parties should conduct an independent investigation to determine whether the property suits their needs. REV 01/25