


**Caton Research Center**  
3916 Vero Road | Arbutus, MD 21227  
Suite K




**Total SF Available:**  
3,000 SF

100% office with 8'x10'  
dock door (1)

**KEY PLAN**  
NOT TO SCALE

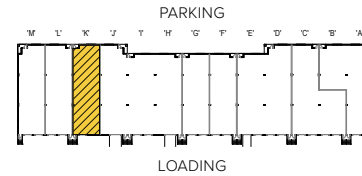

**Note:** This space plan is subject to existing field conditions. This drawing is proprietary and the exclusive property of St. John Properties, Inc. Any duplications, distribution, or other unauthorized use is strictly prohibited.

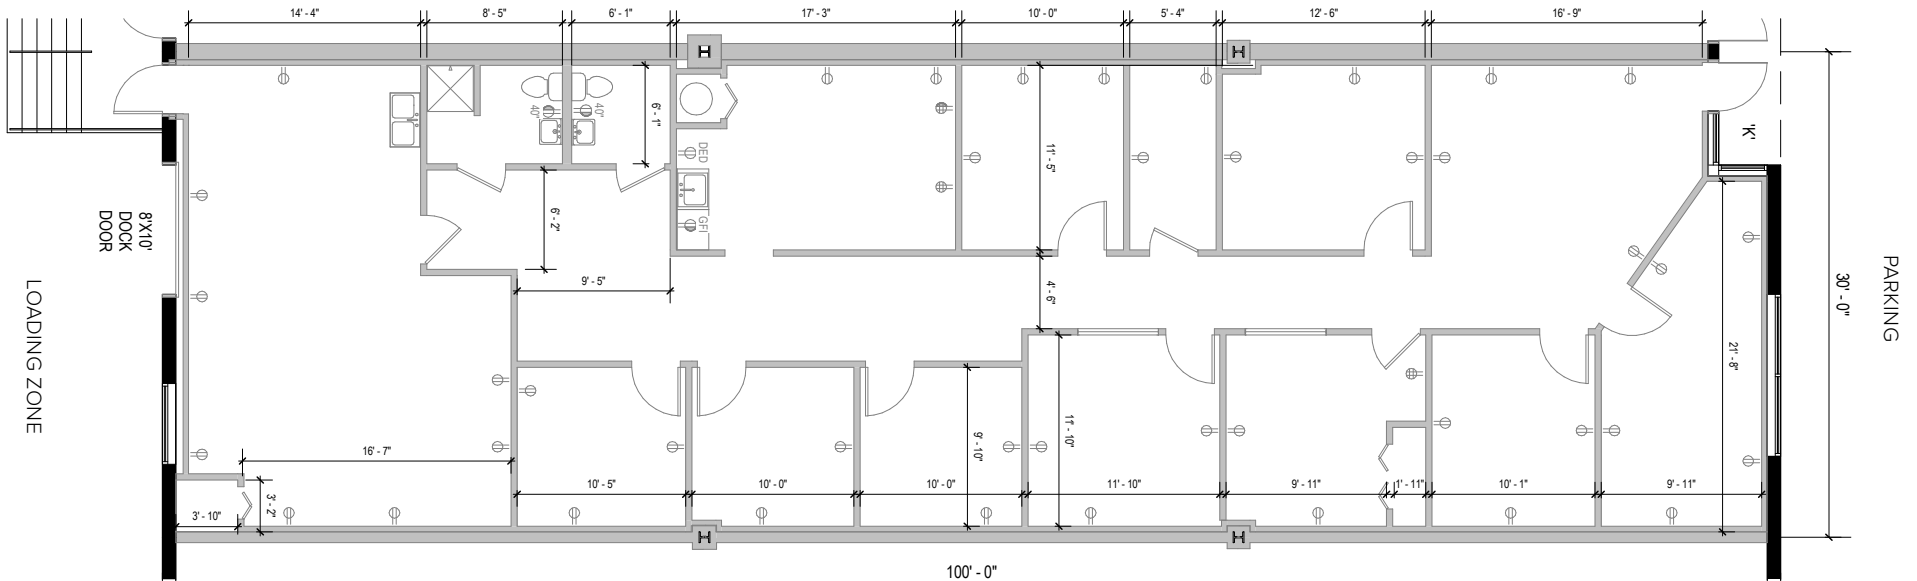

## About Caton Research Center

Caton Research Center is a 60-acre business community located off Caton Avenue at the intersection of Interstate 95 and the Baltimore Beltway (Interstate 695) in Arbutus, MD. The unified architecture of St. John Properties' 16 buildings, comprising more than 818,600 square feet of office, flex/R&D and warehouse space, provides Caton Research Center a campus-like business environment.

Tenant sizes from 1,500 square feet to 48,300 square feet of space offer businesses straight-forward, economical and high-utility space in a covenant-protected, well maintained atmosphere. Thirty-foot-wide spaces combined with 16 foot ceiling heights offer maximum flexibility. Free, generous parking is available adjacent to the buildings.



### Bulk/Warehouse Space

1615-1627 Knecht Ave. 64,056 SF

3901-3915 Benson Ave. 192,500 SF  
3900-3924 Vero Road

### Bulk/Warehouse Specifications

Ceiling Height 22 ft. clear

Zoning ML-IM

### Flex/R&D Space

1500 Caton Center Drive 42,400 SF

1510 Caton Center Drive 45,400 SF

1520 Caton Center Drive 47,400 SF

1530 Caton Center Drive 48,300 SF

1540 Caton Center Drive 44,400 SF

1550 Caton Center Drive 36,500 SF

1560 Caton Center Drive 35,400 SF

4625-4643 Benson Ave. 14,300 SF

3916 Vero Road 37,500 SF

3918 Vero Road 36,300 SF

3920 Vero Road 43,800 SF

3921 Vero Road 44,700 SF

3922 Vero Road 38,500 SF

1667 Knecht Avenue 47,200 SF

### Flex/R&D Specifications

Suite Sizes 1,500 up to 48,300 SF

Ceiling Height 16 ft. clear minimum

3920 Vero Road 20 ft. clear minimum

Offices Built to suit

Parking 4 spaces per 1,000 SF

Heat Gas

Roof EPDM rubber

Exterior Walls Brick on block

Loading Dock or drive-in

Zoning ML-IM

For more information on Caton Research Center, visit: [sjpi.com/caton](http://sjpi.com/caton)





#### Distances to:

|  |          |
|--|----------|
| Interstate 95 .....                      | 1 mile   |
| Interstate 695 (Baltimore Beltway) ..... | 2 miles  |
| MD Route 295 .....                       | 3 miles  |
| Baltimore, MD (Downtown) .....           | 5 miles  |
| Interstate 97 .....                      | 5 miles  |
| BWI Airport .....                        | 7 miles  |
| Columbia, MD .....                       | 15 miles |
| Annapolis, MD (Downtown) .....           | 25 miles |
| Interstate 495 (Capital Beltway) .....   | 25 miles |
| Washington, D.C. ....                    | 35 miles |



Scan with your mobile device to take a virtual tour, download floor plans and more!

## Contact Us

For additional leasing information or to schedule a tour, contact:

**Claire Cobert Metz**

Leasing Representative

CMetz@sjpi.com | 410.369.1274

#### Corporate Headquarters:

2560 Lord Baltimore Drive | Baltimore, MD 21244

**410.788.0100 | SJPI.COM**

#### About St. John Properties

St. John Properties, Inc. is one of the nation's largest and most successful privately held commercial real estate firms. The company owns, manages, and has developed office, flex/research and development, warehouse, retail, and multifamily space nationwide.

Connect with us @stjohnprop



*This information contained in this publication has been obtained from sources believed to be reliable. St. John Properties makes no guarantee, warranty or representation about this information. Any projections, opinions, assumptions or estimates used here are for example only and do not represent the current or future performance of the property. Interested parties should conduct an independent investigation to determine whether the property suits their needs. REV 08/25*