





Total SF Available:
6,770 SF

*Off lobby entry with multiple
private offices and open
space*

KEY PLAN
NOT TO SCALE

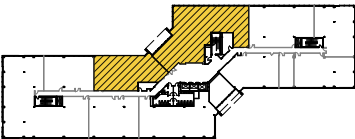

Note: This space plan is subject to existing field conditions. This drawing is proprietary and the exclusive property of St. John Properties, Inc. Any duplications, distribution, or other unauthorized use is strictly prohibited.

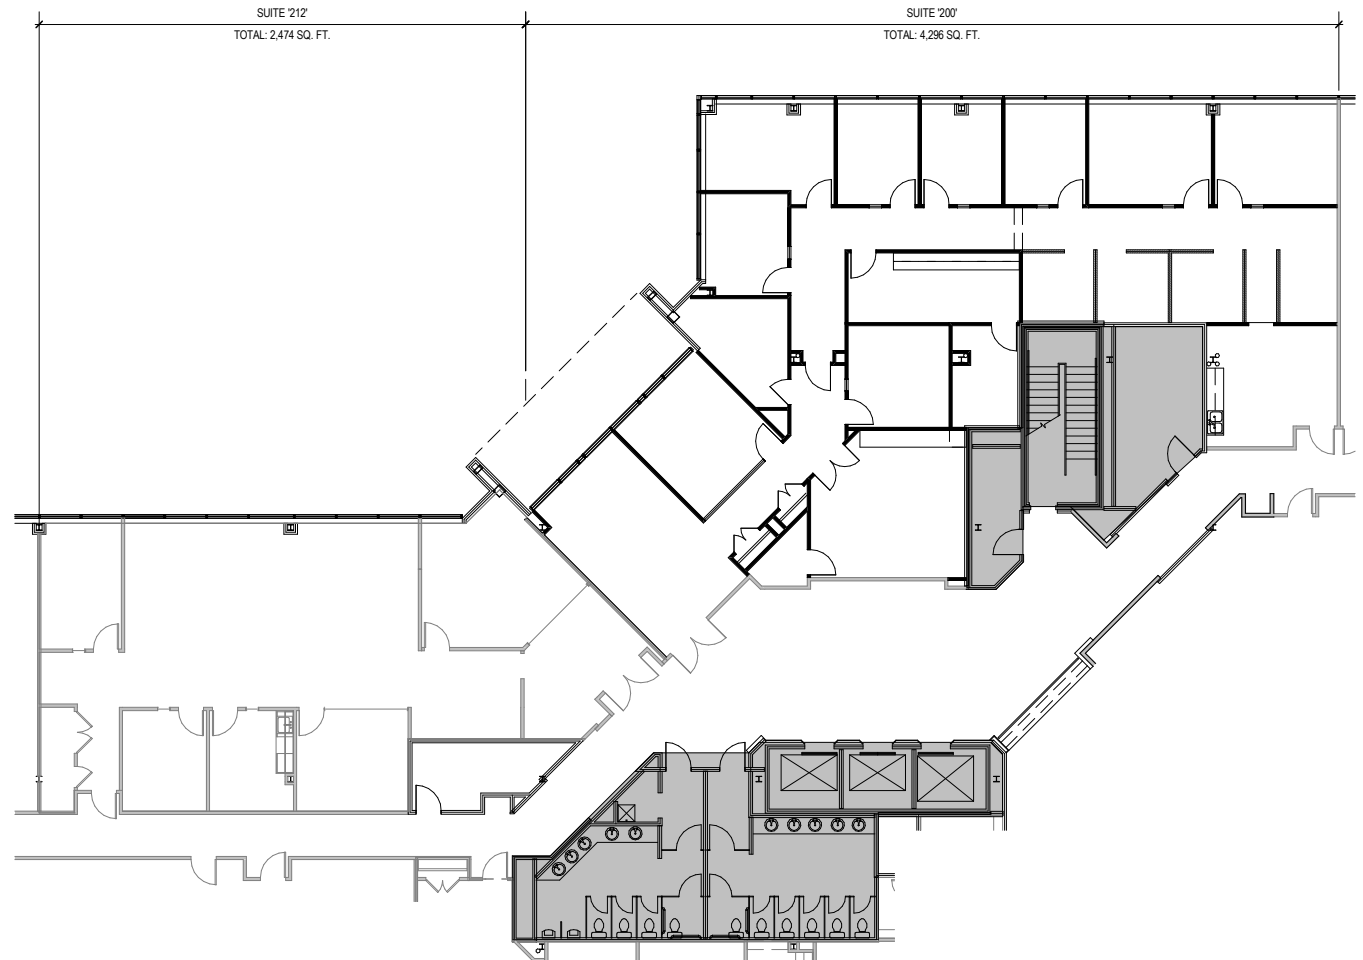




About 888 Bestgate


888 Bestgate is a four-story, 129,940 square foot Class 'A' office building located at the intersection of Bestgate Road and Commerce Park Drive in Annapolis. The building is located within 4 miles of MD Route 50 and less than 3 miles from Interstate 97.

- ▶ 33,750 square foot floor plates offer flexibility in design and layout
- ▶ Dramatic brick and reflective glass exterior
- ▶ Newly renovated two-story lobby
- ▶ On-site property management staff
- ▶ State-of-the-art energy management system
- ▶ Free, generous parking adjacent to building and in two-story parking deck

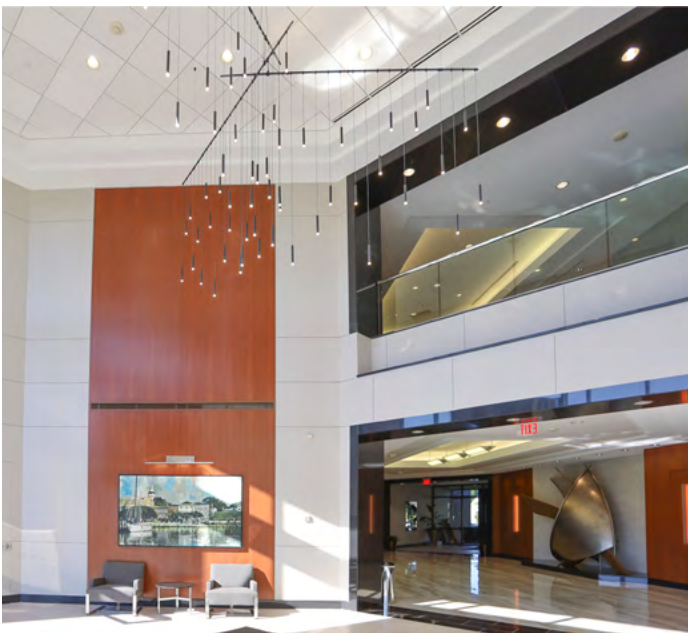

Four-Story Class 'A' Office Building

888 Bestgate	129,940 SF
Available Suite Sizes	4,296 up to 5,605 SF
Offices	Built to suit & relet
Elevator	Yes
Parking	4 spaces per 1,000 SF
Zoning	W-1

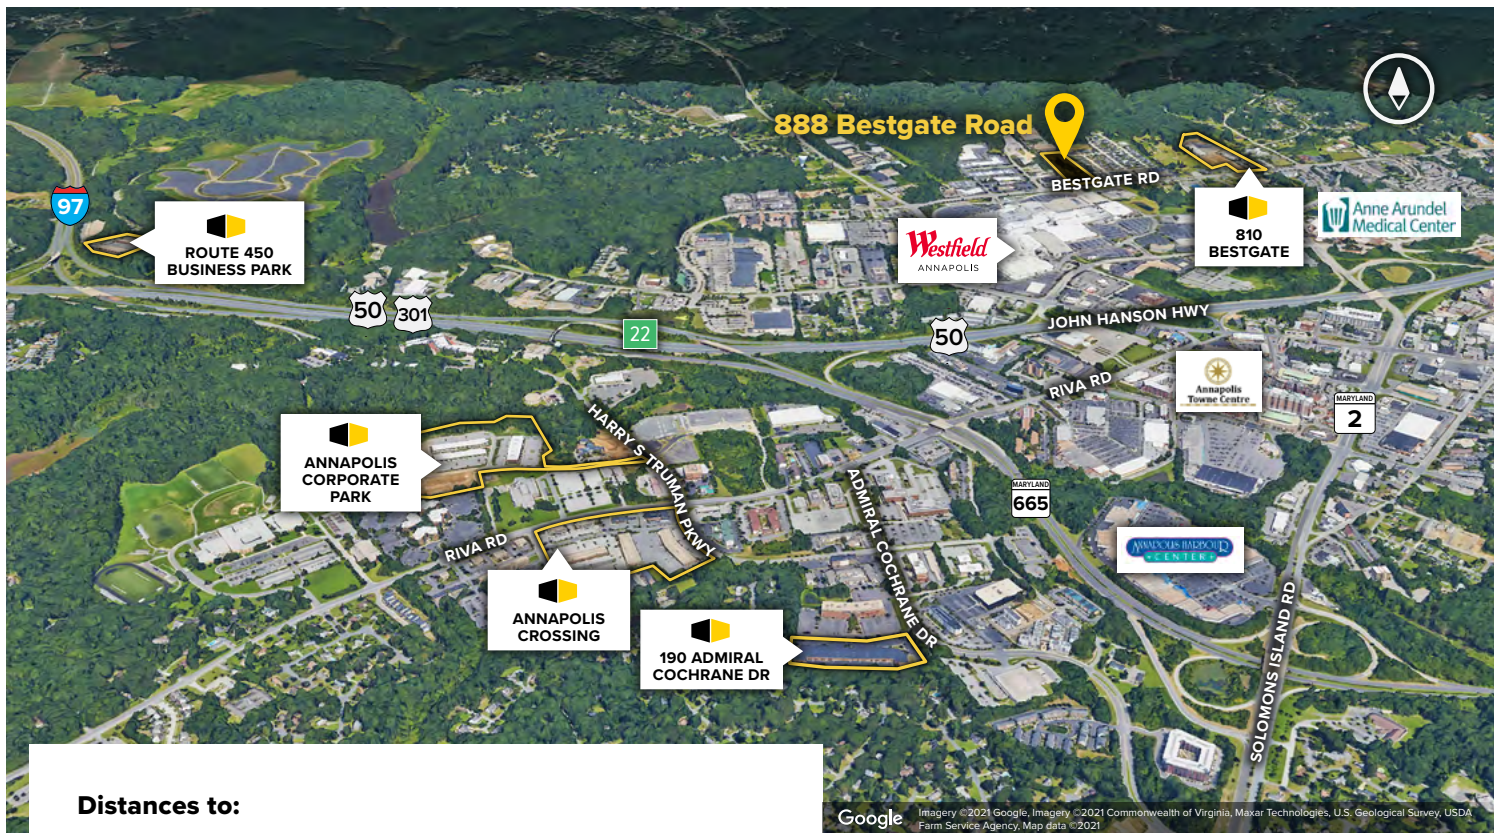

Distances to:

Westfield Annapolis Mall	.25 mile
MD 50/301	1 mile
Annapolis Towne Centre	1.2 miles
Interstate 97	1.5 miles
Annapolis, MD (Downtown)	4.5 miles
BWI Airport	20 miles
Interstate 695 (Baltimore Beltway)	20 miles
Baltimore, MD (Downtown)	27 miles
Washington, D.C. (Downtown)	29 miles

Contact Us

For additional leasing information or to schedule a tour, contact:

Michael Tait

Leasing Representative

mtait@sjpi.com | 443.464.1315

Corporate Headquarters:

2560 Lord Baltimore Drive | Baltimore, MD 21244

410.788.0100 | SJPI.COM



Scan with your mobile device to take a virtual tour, download floor plans and more!

About St. John Properties

St. John Properties, Inc. is one of the nation's largest and most successful privately held commercial real estate firms. Founded in 1971, the vertically-integrated company develops, owns and manages office, flex/research and development, warehouse, retail and multifamily space.

Connect with us @stjohnprop



This information contained in this publication has been obtained from sources believed to be reliable. St. John Properties makes no guarantee, warranty or representation about this information. Any projections, opinions, assumptions or estimates used here are for example only and do not represent the current or future performance of the property. Interested parties should conduct an independent investigation to determine whether the property suits their needs. REV 05/25