



303.278.7676 | SJPI.COM/COLORADO

Sixth Avenue Place

17301 W. Colfax Avenue | Golden, CO 80401

Suite 152



Total SF Available:

5,715 SF

*4,162 SF office, 1,553 SF warehouse
private offices (8), open office, reception
room, and drive-in door (1)*

LEGEND

** TENANT IS TO PROVIDE ALL APPLIANCES & FURNITURE.
FURNITURE AND APPLIANCES SHOWN FOR ILLUSTRATIVE PURPOSES
ONLY. **


EXISTING EXTERIOR – MASONRY/GYP.

EXISTING PARTITION

EXISTING


KEY PLAN

NOT TO SCALE

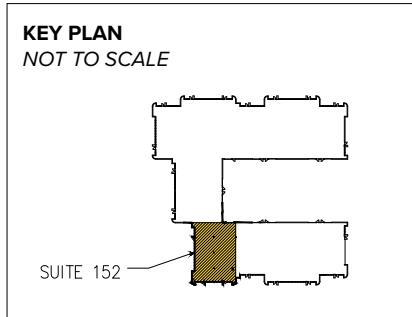

Note: Tenant additionally responsible for separately metered utilities, trash and janitorial services.

Note: This space plan is subject to existing field conditions. This drawing is proprietary and the exclusive property of St. John Properties, Inc. Any duplications, distribution, or other unauthorized use is strictly prohibited.

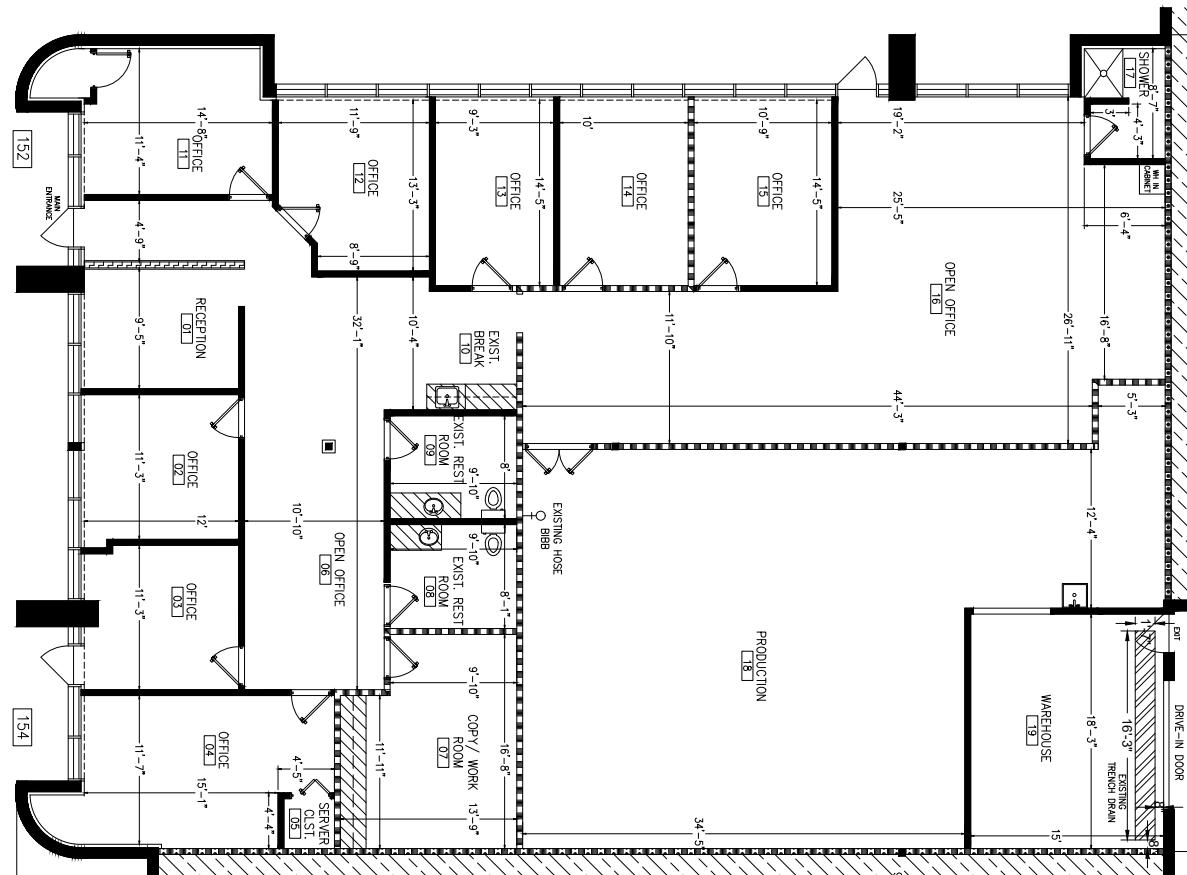

About Sixth Avenue Place

Sixth Avenue Place provides more than 145,470 square feet of flex office/warehouse space, able to accommodate almost any business use, including office, medical, R&D, lab, retail, showroom, service, distribution, and light industrial.

The location offers easy access to major Denver thoroughfares, including Interstate 70, State Highway 470, 6th Avenue (Highway 6) and Colfax Avenue (Highway 40).




17301 W Colfax Avenue

Building 100	50,013 SF
Building 200	52,154 SF
Building 300	20,205 SF
Building 400	23,100 SF

Flex/R&D Specifications

Suite Sizes	1,500 up to 52,154 SF
Ceiling Height	12-14 ft. clear minimum
Offices	Built to suit
Parking	4 spaces per 1,000 SF
Heat	Gas
Roof	EPDM /TPO
Exterior Walls	Brick on block
Loading	Dock or drive-in
Zoning	PUD

For more information on Sixth Avenue Place, visit: sjpi.com/sixthavenue

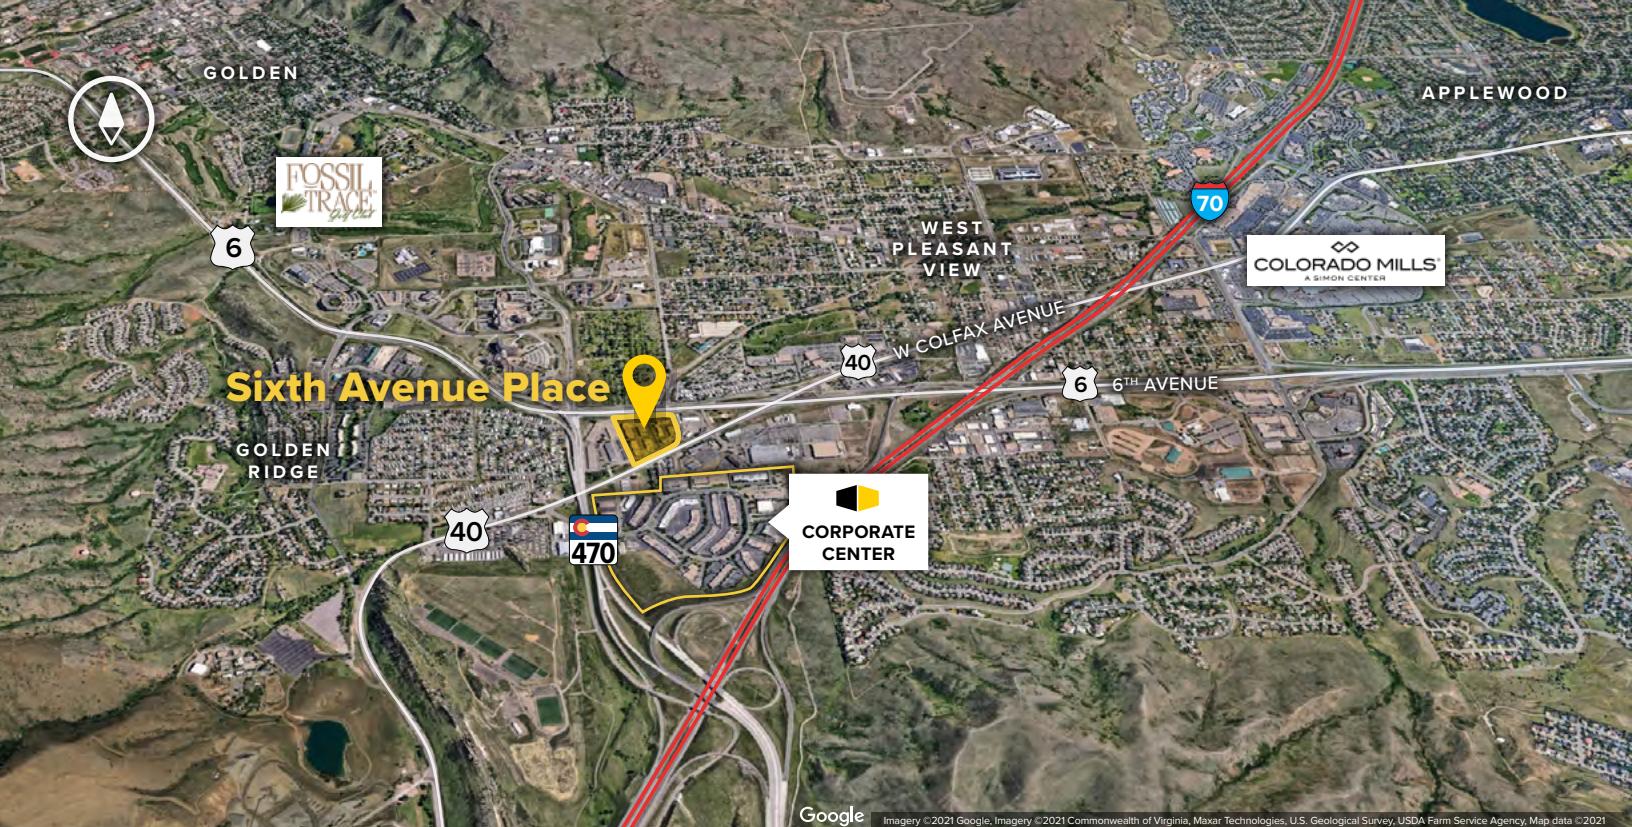

Distances to:

Federal Center	5 miles
Genessee, CO	7 miles
Denver, CO (Downtown)	15 miles
Evergreen/Bergen Park	18 miles
Denver Tech Center	20 miles
Boulder, CO	25 miles
Denver International Airport	35 miles
Vail, CO	85 miles



Scan with your mobile device to take a virtual tour, download floor plans and more!

Contact Us

For additional leasing information or to schedule a tour, contact:

Vince Furfaro
Leasing Representative
VFurfaro@sjpi.com
303.278.7676

Brandon Jenkins
Regional Partner, Colorado
BJenkins@sjpi.com
303.278.7676

Colorado Regional Office:
11945 Quantum Parkway | Suite 100
Broomfield, CO 80021
303.278.7676 | SJPI.COM/COLORADO

About St. John Properties

St. John Properties, Inc. is one of the nation's largest and most successful privately held commercial real estate firms. Founded in 1971, the vertically-integrated company develops, owns and manages office, flex/research and development, warehouse, retail and multifamily space nationwide.

Connect with us **@stjohnprop**



This information contained in this publication has been obtained from sources believed to be reliable. St. John Properties makes no guarantee, warranty or representation about this information. Any projections, opinions, assumptions or estimates used here are for example only and do not represent the current or future performance of the property. Interested parties should conduct an independent investigation to determine whether the property suits their needs. REV 11/25

