



Oak Creek Technology Center

9803-9835 South 13th Street

Oak Creek, WI 53154

About the Property

Oak Creek Technology Center consists of a 48,900 square foot office-warehouse building. Located at the southern end of Milwaukee County, the center is on South 13th Street adjacent to Interstate 94, just a half mile south of Ryan Road (Highway 100). Oak Creek Technology Center is just minutes from restaurants, shopping and lodging, and 5 minutes from Milwaukee's General Mitchell International Airport.



For more information on Rawson Avenue Business Center, visit: sjpi.com/oakcreek

Flex/Office Buildings

9803-9835 South 13th Street	48,900 SF
-----------------------------	-----------

Building Specifications


Ceiling Height	16 ft. clear minimum
Parking	220 spaces
Heat	Natural gas
Roof	EPDM rubber
Construction	Masonry
Loading	Dock or drive-in
Zoning	I - Industrial




Total SF Available:
2,700 SF

935 sq. ft. office, 1,765 sq. ft.
warehouse with private office
(1), kitchen and 10'x12' drive-in
loading door (1)

KEY PLAN
NOT TO SCALE

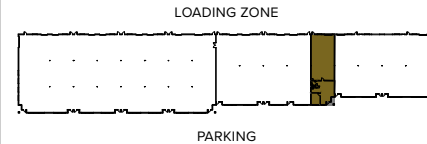

Note: This space plan is subject to existing field conditions. This drawing is proprietary and the exclusive property of St. John Properties, Inc. Any duplications, distribution, or other unauthorized use is strictly prohibited.

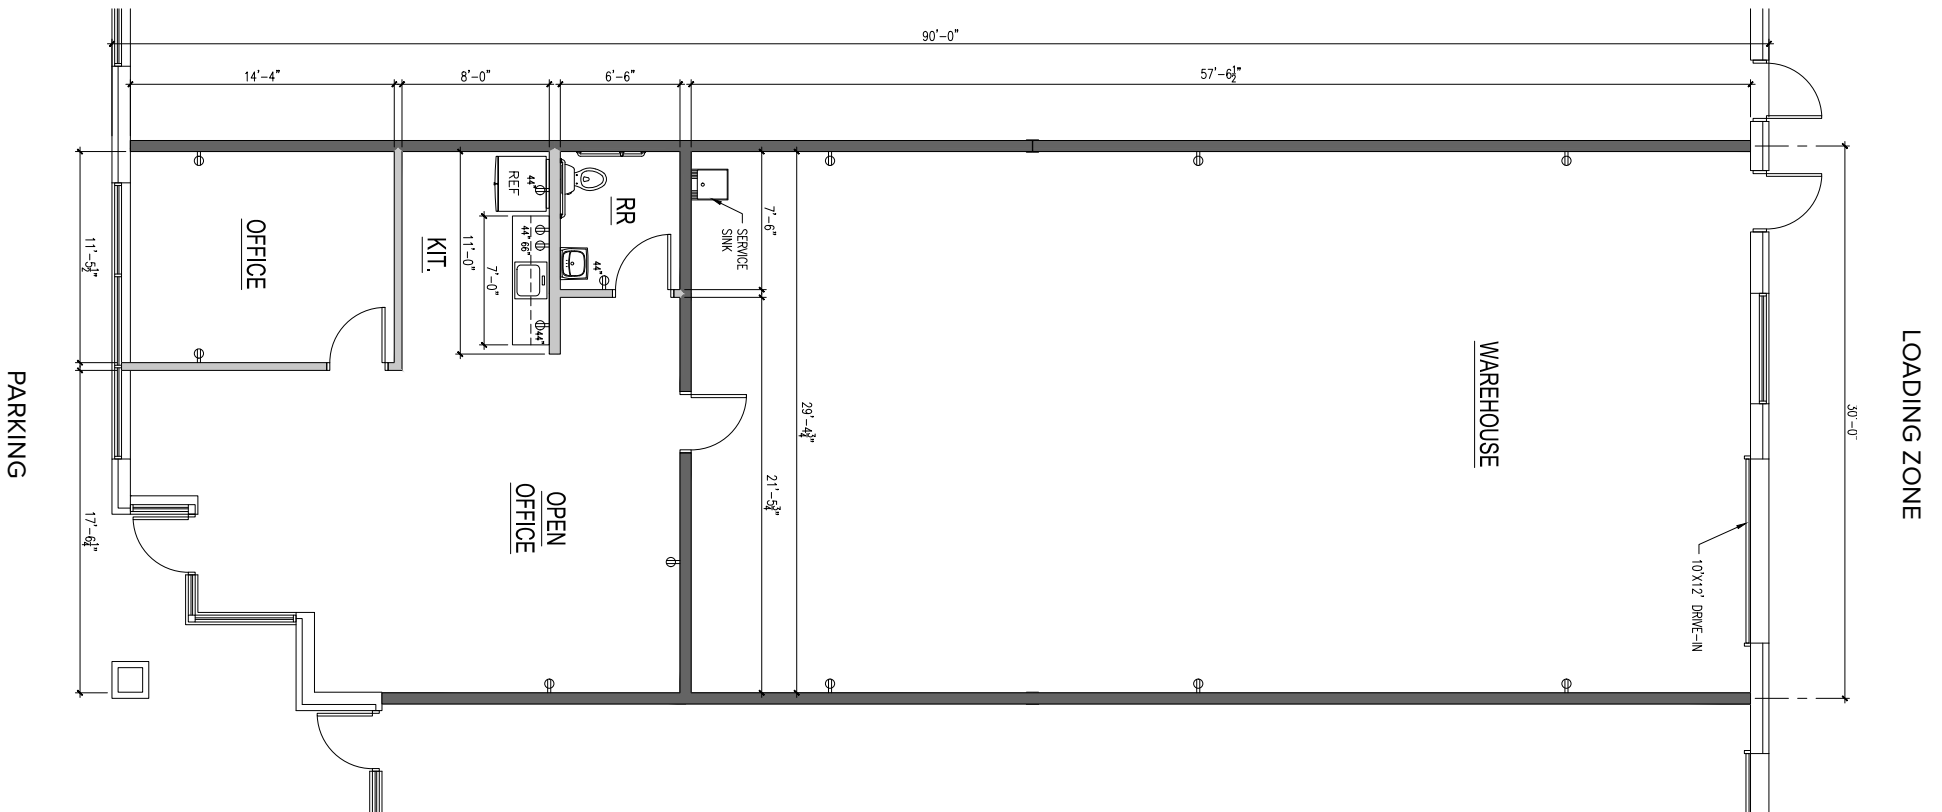

Availabilities

Flex/Office Space at Oak Creek Technology Center

2,700 sq. ft.	9827 South 13th Street	935 sq. ft. office, 1,765 sq. ft. warehouse with private office (1), kitchen and 10'x12' drive-in loading door (1)
10,400 sq. ft.	9829-9835 South 13th Street	9,614 sq. ft. office, 789 sq. ft. warehouse with efficient layout and 10'x12' drive-in loading door (1)

Contact Us

Gregory Fax

Regional Partner, Wisconsin

GFax@sjpi.com | 262.524.0100

Wisconsin Regional Office:

2000 Pewaukee Road | Suite A

Waukesha, WI 53188



262.524.0100 | SJPI.COM/WISCONSIN



This information contained in this publication has been obtained from sources believed to be reliable. St. John Properties makes no guarantee, warranty or representation about this information. Any projections, opinions, assumptions or estimates used here are for example only and do not represent the current or future performance of the property. Interested parties should conduct an independent investigation to determine whether the property suits their needs. REV 07/26