



Business Center at Owings Mills
11515 Cronridge Drive | Owings Mills, MD 21117
Suites A-G



Total SF Available:
9,000 SF

End unit with upgraded finishes, built in reception, large kitchen/lounge, multiple private offices, large bullpen; 2,664 sq. ft. warehouse with 10'x12' drive-in door (1), 9'x10' dock doors (5), and 8'x10' dock door (1)

KEY PLAN
NOT TO SCALE

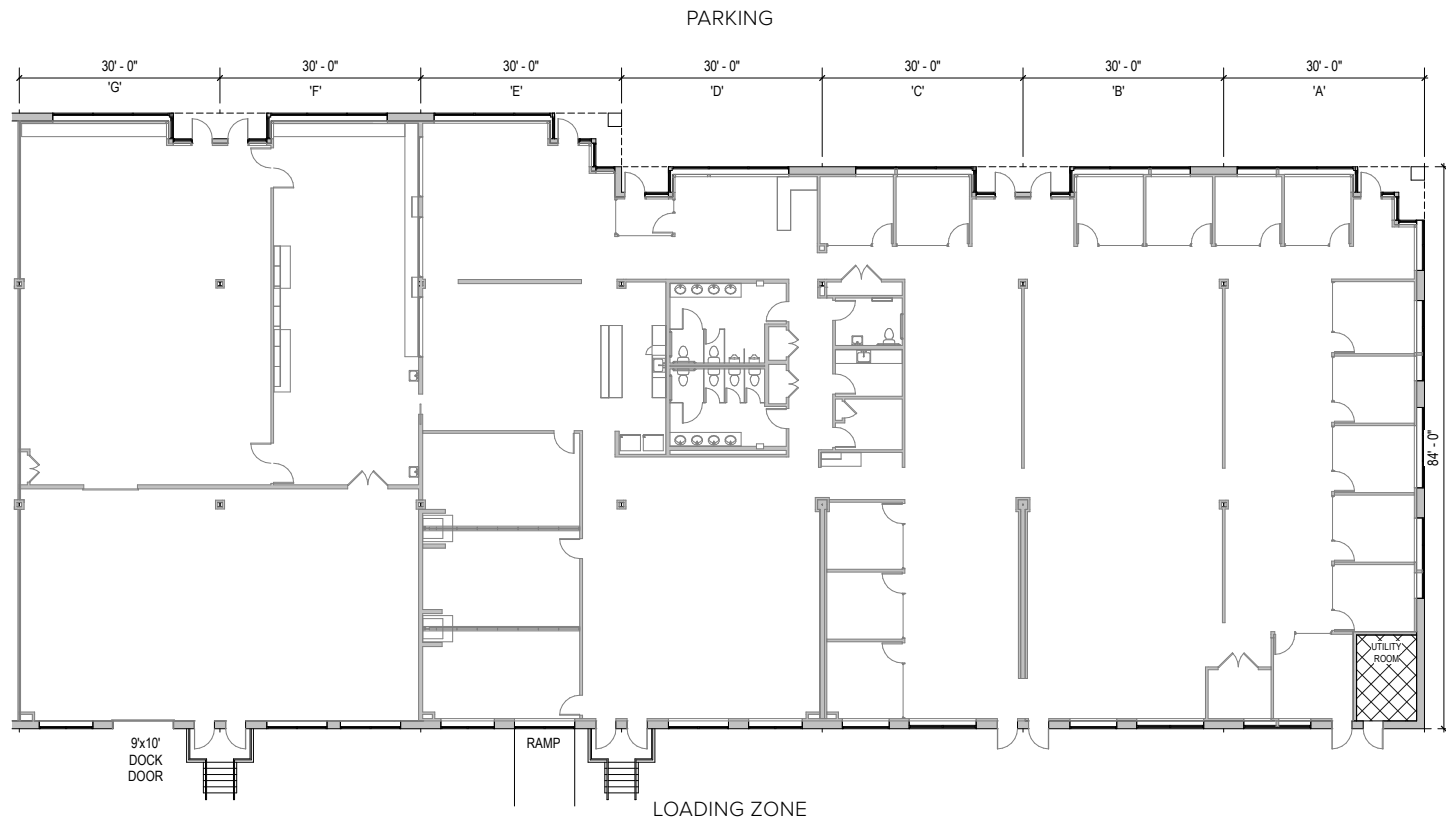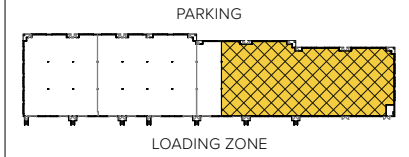

Note: This space plan is subject to existing field conditions. This drawing is proprietary and the exclusive property of St. John Properties, Inc. Any duplications, distribution, or other unauthorized use is strictly prohibited.

About Business Center at Owings Mills

St. John Properties manages Owings Mills I, II, III and IV, totaling over 397,800 square feet of flex/R&D and bulk/warehouse space within Business Center at Owings Mills. The business community, with its campus-like environment, generous free parking and modern office layouts, is surrounded by strip shopping centers and business amenities, including banks, hotels, and a branch of the U.S. Postal Service.

The Baltimore County business center offers quick connections to Baltimore, Columbia, and BWI Airport via Interstate 795, Interstate 695, and Interstate 70, and is just minutes from the Owings Mills Metro stop and Metro Centre at Owings Mills.

For more information about Business Center at Owings Mills, visit: sjpi.com/businesscenter



Flex/R&D Buildings

11403 Cronhill Drive	20,088 SF
11409 Cronhill Drive	44,443 SF
11447 Cronhill Drive	41,591 SF
11459 Cronhill Drive	55,882 SF
11438 Cronridge Drive	72,009 SF
11436 Cronridge Drive	29,714 SF
11515 Cronridge Drive	42,161 SF
11521 Cronridge Drive	25,235 SF

Flex/R&D Specifications

Suite Sizes	1,500 up to 72,009 SF
Ceiling Height	
11403-11409, 11447 Cronhill Dr & 11438-11521 Cronridge Dr	16 ft. clear minimum
11459 Cronhill Drive	18 ft. clear minimum
Offices	Built to suit
Parking	4 spaces per 1,000 SF
11403-11409 Cronhill Dr	3.2 per 1,000 SF
Heat	Gas
Roof	EPDM rubber
Construction	Brick on block
Loading	Dock or drive-in
Zoning	ML-IM

Bulk/Warehouse Space

11407 Cronhill Drive	66,750 SF
Bulk/Warehouse Specifications	
Suite Sizes	1,500 up to 66,750 SF
Ceiling Height	22 ft. clear minimum
Offices	Built to suit
Parking	3.5 spaces per 1,000 SF
Heat	Gas
Roof	EPDM rubber
Construction	Brick on block
Loading	Dock or drive-in
Zoning	ML-IM

Pictured left, top: Park entry sign

Pictured left, bottom: 11436 Cronridge Drive



Distances to:

Mill Station/Metro Centre	4 miles
Interstate 695 (Baltimore Beltway)	5 miles
Hunt Valley, MD	9 miles
Interstate 70	11 miles
Baltimore, MD (Downtown)	14 miles
Interstate 95	15 miles
Columbia, MD	18 miles



Scan with your mobile device to take a virtual tour, download floor plans and more!

Contact Us

For additional leasing information or to schedule a tour, contact:

Stephanie Caronna

Leasing Representative

SCaronna@sjpi.com | 410.369.1235

Corporate Headquarters:

2560 Lord Baltimore Drive | Baltimore, MD 21244

410.788.0100 | SJPI.COM

About St. John Properties

St. John Properties, Inc. is one of the nation's largest and most successful privately held commercial real estate firms. Founded in 1971, the vertically-integrated company develops, owns and manages office, flex/research and development, warehouse, retail and multifamily space nationwide.

Connect with us @stjohnprop



This information contained in this publication has been obtained from sources believed to be reliable. St. John Properties makes no guarantee, warranty or representation about this information. Any projections, opinions, assumptions or estimates used here are for example only and do not represent the current or future performance of the property. Interested parties should conduct an independent investigation to determine whether the property suits their needs. REV 02/26